


1 LEVEL 3 FLOOR PLAN
SCALE: 1/8" = 1'-0"

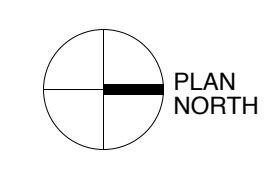


GENERAL NOTE:
1. AT LEVEL 3 PERIMETER WINDOWS, ELECTRIC BASEBOARD HEATING TO BE REMOVED AND REPLACED WITH FINTURE HEATING

SSA
Scott Simons Architects
75 York Street
Portland, Maine 04101
Tel: 207 772 4656
Fax: 207 828 4656
www.scottsimonsarchitects.com

PROJECT
**Portland Public Library
Addition / Renovation**
5 MONUMENT SQUARE
PORTLAND, ME

THIS DRAWING IS THE PROPERTY OF SCOTT SIMONS ARCHITECTS AND IS NOT TO BE COPIED OR REPRODUCED IN PART OR WHOLE.

TITLE
**LEVEL 3
FLOOR PLAN**

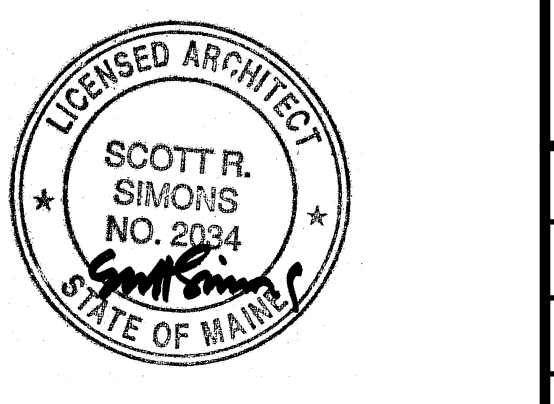

STATUS:
ISSUED FOR BIDDING
CONSTRUCTION DOCUMENTS
DATE: 02.12.2009
SCALE:
PROJECT NO: 2008-0030
DRAWN BY: [Signature]
2009 © Scott Simons Architects

DWG NO. **A104**