


1 LOWER LEVEL DIMENSION PLAN
SCALE: 1/8" = 1'-0"

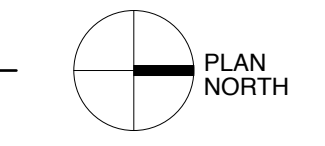

FRAMING AND DIMENSION GENERAL NOTES:
 1. REFER TO SHEET A701 FOR PARTITION TYPES
 2. LOCATE DOORS 4" OFF FACE OF STUD, TYPICAL UNLESS NOTED OTHERWISE.
 3. NEW WALLS ALIGNED WITH EXISTING ARE TO ALIGN AT FACE OF FINISH MATERIAL. REFER TO PARTITION SCHEDULE FOR EXACT STUD LOCATIONS.



THIS DRAWING IS THE PROPERTY OF SCOTT SIMONS ARCHITECTS AND IS NOT TO BE COPIED OR REPRODUCED IN PART OR WHOLE.



PROJECT	Portland Public Library Addition / Renovation
5 MONUMENT SQUARE PORTLAND, ME	
TITLE	LOWER LEVEL DIMENSION PLAN
STATUS:	ISSUED FOR BIDDING CONSTRUCTION DOCUMENTS
DATE:	02.13.2009
SCALE:	AS SHOWN
PROJECT NO.	2008-0030
DRAWN BY:	2009 © Scott Simons Architects
DWG NO.	A111