


1 LOWER LEVEL RCP
SCALE: 1/8" = 1'-0"

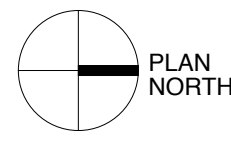

FIXTURES LEGEND	
○	12" PENDANT
○	9" CFT8 RECESSED CAN
○	4" RECESSED MR16/GLASS
□	2' X 2' RECESSED FLUORESCENT
—	RECESSED TRACK
—	RECESSED LINEAR FLUORESCENT - DIM
—	PENDANT INDIRECT

CEILING LEGEND	
ACT TYPE 1	ARMSTRONG TEGULAR, 24"x24"x1" 91° ANGLD TEGULAR
ACT TYPE 2	ARMSTRONG DUNE NO. 2712 SECOND LOOK, 24"x48"x3/4", 15/16° ANGLD TEGULAR
ACT TYPE 3	ARMSTRONG OPTIMA CAPZ NO. 3832, 48"x48", 15/16° CONCEALED SUSPENSION SYSTEM STANDARD COLOR SILVER CAP
ACT TYPE 4	ARMSTRONG 2'X2' 15/16" SQUARE LAY IN CERAMGUARD, UNPERFORATED

NOTE: ALL CEILING HEIGHT DIMENSIONS ON THIS PLAN TAKEN FROM LOWER LEVEL FINISH FLOOR ELEVATION OF +70'-3"

SSA
Scott Simons Architects
75 York Street
Portland, Maine 04101
tel: 207 772 4555
fax: 207 528 4555
web: www.simonsarchitects.com

THIS DRAWING IS THE PROPERTY OF SCOTT SIMONS ARCHITECTS AND IS NOT TO BE COPIED OR REPRODUCED IN PART OR WHOLE.



PROJECT
**Portland Public Library
Addition / Renovation**
5 MONUMENT SQUARE
PORTLAND, ME

TITLE
**LOWER LEVEL
RCP**

STATUS: **ISSUED FOR BIDDING**
CONSTRUCTION DOCUMENTS
DATE: 02.13.2009
SCALE:
PROJECT NO. 2008-0030
DRAWN BY:
DWG NO. **A121**