

NOTE: AREA BEHIND CURTAINWALL AT ENTRYWAY OPEN TO ABOVE

NOTE: 3/8" EXTERIOR GWB W/ 3/8" REVEALS. ALIGN WITH ACT CEILING JOINTS.

NOTE: ALIGN JOINT ON ACT CEILING WITH WALL JOINTS OF GRANITE WALL PANELS BELOW

EXTERIOR GWB
EL: 10'-0"

STEEL SKYLIGHT STRUCTURAL SUPPORT WITH 1 HOUR INTUMESCENT PAINT

PENDANT LIGHT FIXTURE SUSPENDED FROM STEEL STRUCTURE

NEW SKYLIGHT INSULATED GLAZING

ACT TYPE 3
EL: 10'-0"

ACT TYPE 3
EL: 10'-0"

METAL PANEL
EL: 10'-0"

NOTE: INTUMESCENT PAINTED STEEL STRUCTURE IN FLOOR GRIDDING OMITTED FOR CLARITY


ACT TYPE 3
EL: 10'-0"


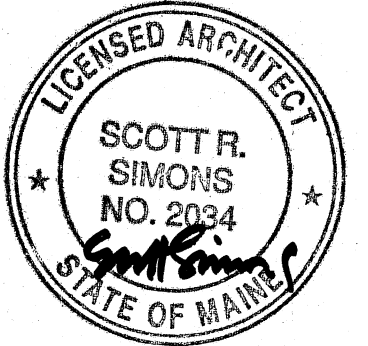
LIGHTING SHOWN FOR REFERENCE ONLY. SEE ELECTRICAL DRAWINGS FOR QUANTITIES & TYPES

GWB SOFFIT
EL: 10'-0"

NOTE: ALIGN GWB SOFFIT WITH BOTTOM EDGE OF GRANITE

METAL PANEL
EL: 10'-0"

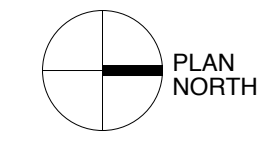

 Scott Simons Architects 75 York Street Portland, Maine 04101 tel: 207 772 4556 fax: 207 528 4556 web: www.simonsarchitects.com	PROJECT Portland Public Library Addition / Renovation 5 MONUMENT SQUARE PORTLAND, ME
	TITLE LEVEL 2 RCP
THIS DRAWING IS THE PROPERTY OF SCOTT SIMONS ARCHITECTS AND IS NOT TO BE COPIED OR REPRODUCED IN PART OR WHOLE.	STATUS: ISSUED FOR BIDDING CONSTRUCTION DOCUMENTS
	DATE: 02.13.2009 SCALE: 1/4" = 1'-0" PROJECT NO: 2008-0030 DRAWN BY: LBS 2009 © Scott Simons Architects
	DWG NO. A123