

C1 ELECTRICAL DEMOLITION PLAN - LEVEL 2
1/8" = 1'-0"

REMOVE EXISTING LIGHTING AS REQUIRED TO FACILITATE CONSTRUCTION OF OFFICE. SEE EP-102 FOR NEW CONDITIONS.

NOTE
EXISTING RECEPTACLES, LIGHTING AND MECHANICAL EQUIPMENT ON THIS FLOOR TO REMAIN UNO.

NO SCALE	KEY NOTES
A1	

Allied Engineering
160 Veranda Street
Portland, Maine 04103
Tel: 207.721.1250
Web: www.allied-eng.com

Scott Sakuma Architects
775 State Street
Portland, Maine 04101
Tel: 207.622.4800
Web: www.scottsakuma.com


PROJECT
Portland Public Library
Renovation
PORTLAND, ME

TITLE
ELECTRICAL
DEMOLITION PLAN
LEVEL 2

STATUS:
Issued for Bidding

DATE: 02.13.2009
SCALE:
REVISION DATE:

DRAWN BY: 208@scottsakuma.com
DWG NO: ED-102

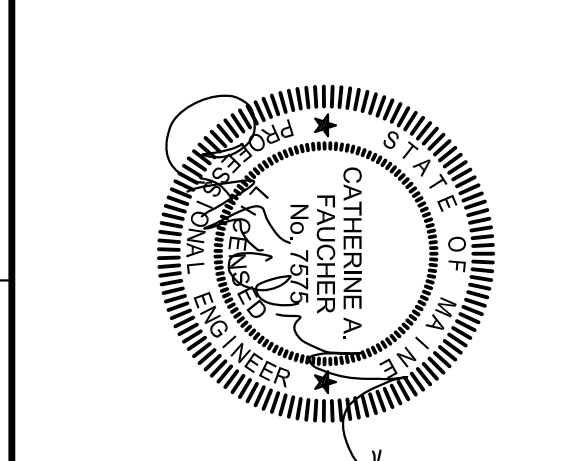

THIS DRAWING IS THE PROPERTY OF SCOTT SAKUMA ARCHITECTS. REPRODUCTION IN PART OR WHOLE IS PROHIBITED.