


DEMOLITION KEYED NOTES:
 1 EXISTING ELECTRIC REHEAT COIL TO BE REPLACED WITH HOT WATER COIL.
 2 UNDER BASE/BID EXISTING BATHROOMS TO REMAIN.

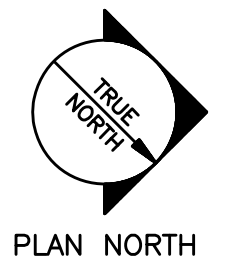

C1	MECHANICAL DEMOLITION PLAN - LOWER LEVEL
1/8" = 1'-0"	

A5	DETAIL - MECHANICAL ROOM 010 PART PLAN
1/4" = 1'-0"	

	PROJECT Portland Public Library Renovation
	PORTLAND, ME
<small>THIS DRAWING IS THE PROPERTY OF SCOTT SIMONS ARCHITECTS AND IS NOT TO BE COPIED OR REPRODUCED IN PART OR WHOLE.</small>	TITLE MECHANICAL DEMOLITION PLAN - LOWER LEVEL
	STATUS: Issued for Bidding
	DATE: 02-13-2009
	SCALE: As Noted
	PROJECT NO. 2008-0030
	DRAWN BY: REW
DWG NO. MD-100	

	160 Veranda Street Portland, Maine 04103 T: 307.221.2268 F: 307.221.2266 Web: www.allied-eng.com
Allied Project No: 08040 Cad File: 08040M.DWG Checked By: IAM	

R:\Project\2008\08040 - Portland Public Library - Phase 1\05 Drawing Files\08040.dwg Feb 13, 2009 10:10pm