


DEMOLITION KEYED NOTE:
 [1] REMOVE EXISTING (E)ELECTRIC BASEBOARD HEAT AND THERMOSTAT.
 [2] MODIFY (E)AC-2, 3 & 4 AS INDICATED IN THE SPECS AND AHU SCHEDULE.

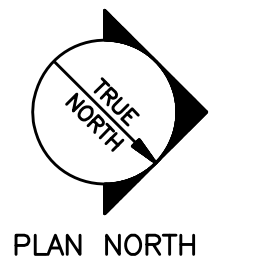

K:\Project\2009\08040 - Portland Public Library - Phase 1\03 Drawing Files\08040.dwg Feb 13, 2009 - 12:58pm

A1 MECHANICAL DEMOLITION PLAN ~ LEVEL 2
 1/8" = 1'-0"

Allied Engineering
 Structural Mechanical Electrical Commissioning
 160 Veranda Street
 Portland, Maine 04103
 T: 307.221.2268
 F: 307.221.2266
 Web: www.allied-eng.com

Allied Project No: 08040 Cad File: 08040M.DWG Checked By: IAM

SSA
 Scott Simons Architects
 75 York Street
 Portland, Maine 04101
 Tel: 207.772.4656
 Fax: 207.628.4656
 web: www.simonsarchitects.com

PROJECT
**Portland Public Library
 Renovation**
 PORTLAND, ME

TITLE
**MECHANICAL
 DEMOLITION PLAN ~
 LEVEL 2**

THIS DRAWING IS THE PROPERTY OF
 SCOTT SIMONS ARCHITECTS
 AND IS NOT TO BE COPIED OR
 REPRODUCED IN PART OR WHOLE.

STATUS:
Issued for Bidding

DATE:
 02-13-2009

SCALE:
 As Noted

PROJECT NO.
 2008-0030

DRAWN BY:
 REW

DWG NO.
MD-102

REVISION (DATE):

2009 © Scott Simons Architects