


DEMOLITION KEYED NOTE:
 [] REMOVE EXISTING (E)LECTRIC BASEBOARD HEAT AND THERMOSTAT.

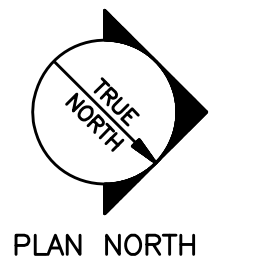

K:\Project\2009\08040 - Portland Public Library - Phase 1\08 Drawing Files\08040.dwg Feb 13, 2009 - 12:57pm

A1 MECHANICAL DEMOLITION PLAN ~ LEVEL 3
 1/8" = 1'-0"

Allied Engineering
 Structural Mechanical Electrical Commissioning
 160 Veranda Street
 Portland, Maine 04103
 T: 307.221.2268
 F: 307.221.2266
 Web: www.allied-eng.com

Allied Project No: 08040 Cad File: 08040M.DWG Checked By: IAM

SSA
 Scott Simons Architects
 75 York Street
 Portland, Maine 04101
 Tel: 207.772.4656
 Fax: 207.828.4656
 web: www.simonsarchitects.com

PROJECT
Portland Public Library Renovation
 PORTLAND, ME

TITLE
MECHANICAL DEMOLITION PLAN ~ LEVEL 3

THIS DRAWING IS THE PROPERTY OF SCOTT SIMONS ARCHITECTS AND IS NOT TO BE COPIED OR REPRODUCED IN PART OR WHOLE.

STATE OF MAINE
 IAN A. MACDONALD
 No. 6990
 LICENSED PROFESSIONAL ENGINEER

STATUS:
Issued for Bidding

DATE: 02-13-2009
 SCALE: As Noted
 PROJECT NO. 2008-0030
 DRAWN BY: REW
 DWG NO. **MD-103**

REVISION (DATE):
 2009 © Scott Simons Architects