


- KEYED NOTES:**
- 1 3/4" HWS & R UP TO FINITUBE ABOVE.
 - 2 3/4" UP TO FINITUBE ABOVE, 3/4" DOWN EXPOSED ALONG WALL TO FINITUBE BELOW.
 - 3 3/4" DOWN EXPOSED ALONG WALL TO FINITUBE BELOW.
 - 4 3/4" DOWN IN CHASE TO FINITUBE BELOW.
 - 5 3/4" DOWN EXPOSED FROM FINITUBE ENCLOSURE, THRU FLOOR TO CEILING SPACE BELOW.
 - 6 CONNECT HYDRONIC PERIMETER HEATING TO (E) LOCAL TEMPERATURE CONTROL ZONE.

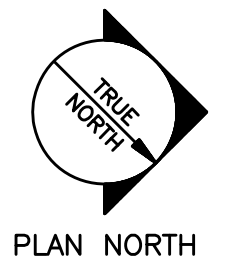

R:\Project\2008\08040 - Portland Public Library - Phase 1\00 Drawing Files\08040.dwg Feb 13, 2009 - 12:39pm

A1 **MECHANICAL PIPING PLAN ~ LOWER LEVEL**
 1/8" = 1'-0"

Allied Engineering
 Structural Mechanical Electrical Commissioning
 160 Veranda Street
 Portland, Maine 04103
 T: 307.221.2268
 F: 307.221.2266
 Web: www.allied-eng.com

Scott Simons Architects
 75 York Street
 Portland, Maine 04101
 Tel: 207.772.4656
 Fax: 207.828.4656
 Web: www.simonsarchitects.com

PROJECT
 Portland Public Library
 Renovation
 PORTLAND, ME

TITLE
 MECHANICAL
 PIPING PLAN ~
 LOWER LEVEL

THIS DRAWING IS THE PROPERTY OF
 SCOTT SIMONS ARCHITECTS
 AND IS NOT TO BE COPIED OR
 REPRODUCED IN PART OR WHOLE.

STATUS:
 Issued for Bidding

DATE:	02-13-2009	REVISION (DATE):	
SCALE:	As Noted		
PROJECT NO.:	2008-0030		
DRAWN BY:	REW		
DWG NO.:	MP-100		

Allied Project No: 08040 Cad File: 08040M.DWG Checked By: IAM