


HA-1000

Hamilton's legendary 4^{1/2}" drive-up system

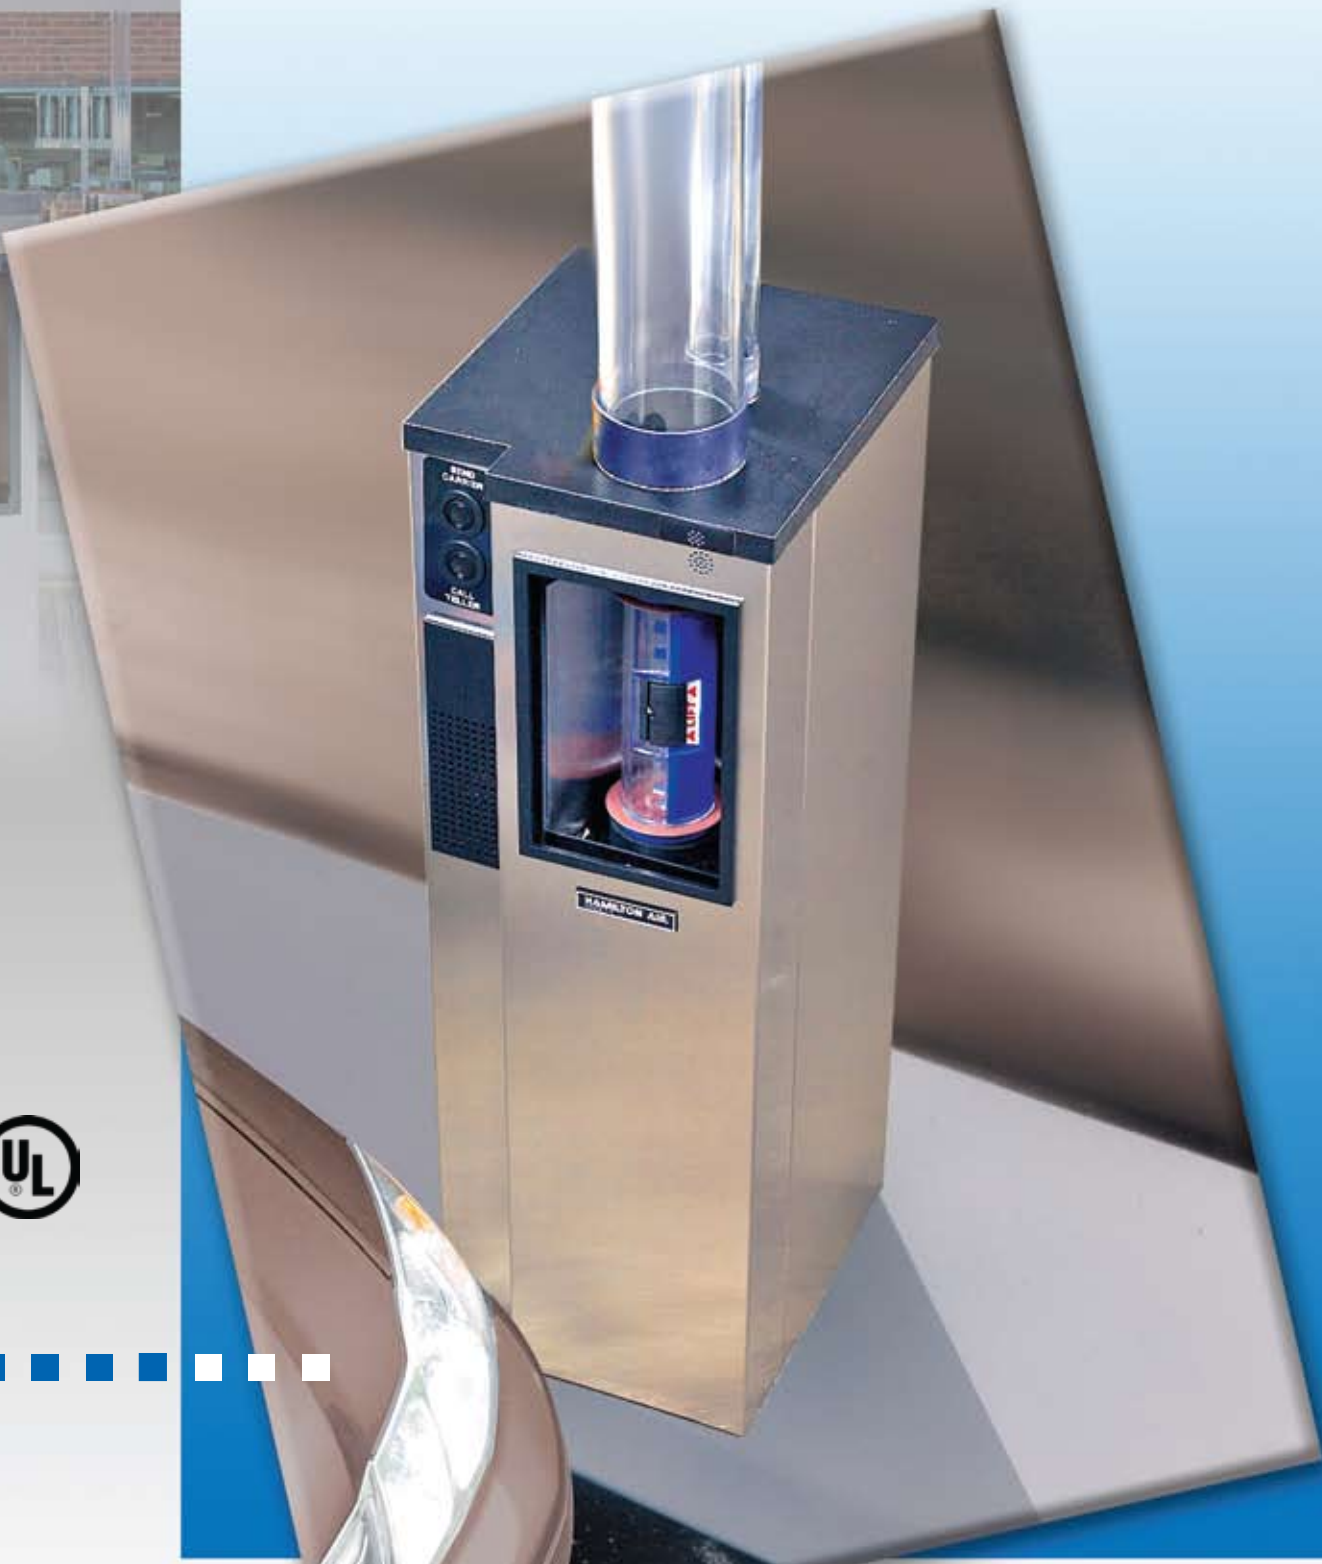

 **Made in
America**

HAMILTON AIR®

Hamilton Air's HA-1000 is engineered to deliver long-term reliability

The HA-1000's superior quality, affordability and flexibility set the industry standard for 4 1/2" pneumatic drive-up systems.

Options:

- Available in upsend and downsend
- Adaptable to replace old 4" LeFebure units without replacing the tubing
- Extra deep downsend customer units are also available for replacement of old systems
- Several Operator/Teller Unit options allow you to create a system that fits your needs

Easy To Maintain

Corrosion-resistant stainless steel and polymer coated finishes combine to provide an attractive, easy-to-maintain system

Low Cost of Ownership

For over 20 years, the HA-1000 has been at the top of the industry for reliability. High-quality, non-proprietary, off-the-shelf components are used. The HA-1000 is engineered with two thoughts in mind -- Simplicity and Reliability.

Simple Installation

A single tube is the only thing between the operator/teller and the remote customer unit. There are no blower packs to be installed in the canopy or remote location.

Hamilton's patented PowerStar Air Turbine is located in each customer terminal unit. Electrical power is required only at the drive-through island.

Superior Audio & Video Communications

Hamilton's Model 5500 Series Audio System provides crystal-clear, full-duplex, digital communication between customer and service representative. An optional two-way, LCD Video system can further enhance the customer's experience.



HA-1000 downsend

*HA-1000 Upsend
with optional
Model 5517
Customer Video*

Optional 6" black truck base

Hamilton Air Teller Stations

meet virtually any customer-service demand and layout

Whether new construction or remodeling, HA-1000 systems provide the ultimate in versatility and accommodation for tellers and customer-service representatives. Styling blends with any architectural environment. Operation is simple, straightforward and reliable.



HA-1000D Downsends provides unrestricted visibility



Standard Overhead Teller Terminals



HA-1000 Upsend with Standard Teller Terminal



Motorized Teller Unit



Narrow Downsends Units are available for 4" or 4.5" tube replacement applications



Double-Sided Upsend Teller Units



Thru-The-Counter Teller Unit



Hamilton Air Audio-Video Systems improve communications between customer and teller

HA-1000 with Model 5517
Customer Video



Model CS-55
Wireless Headset



Model 5517 Customer Video

- Low maintenance stainless-steel and ABS construction
- Can be retrofit to existing HA-1000 and HA-45 installations
- Large 10" color LCD Display
- High-quality "Sun Viewable" option

Model 5550 Teller Video


- Large 10" color LCD panel is standard
- Screen height and angle are easily adjusted
- Built-in color camera with easy tilt feature

Model 5501 Series Audio Console

- User Selectable "Noise Canceling" audio feature
- Easy-change color code system for drive-up lanes
- Built-in wireless headset port
- Membrane keypad rated at 2-million uses

Air Talk 900™

- Provides a wireless signal between the teller console and the customer unit.
- Ideal for retrofit and replacement
- Can be retrofit to any drive-up system

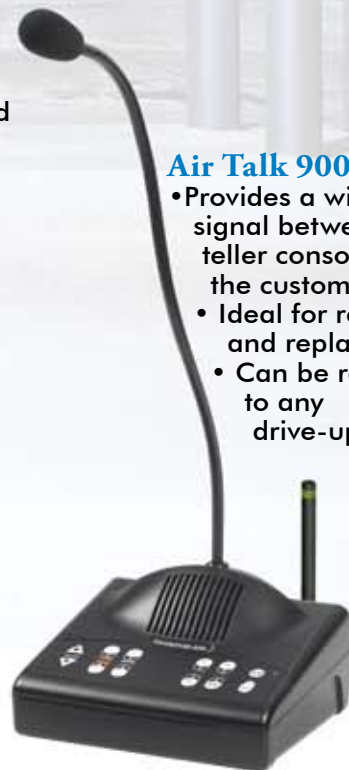

HAMILTON AIR®

3143 Production Drive • Fairfield, OH 45014
Telephone: 513-874-3733 • FAX: 513-874-3967
Visit our website at: www.hamiltonsafe.com