
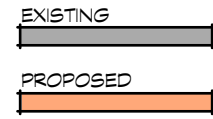


RESERVED FOR CITY STAMP

> PERMIT SET <
JUNE 16, 2015

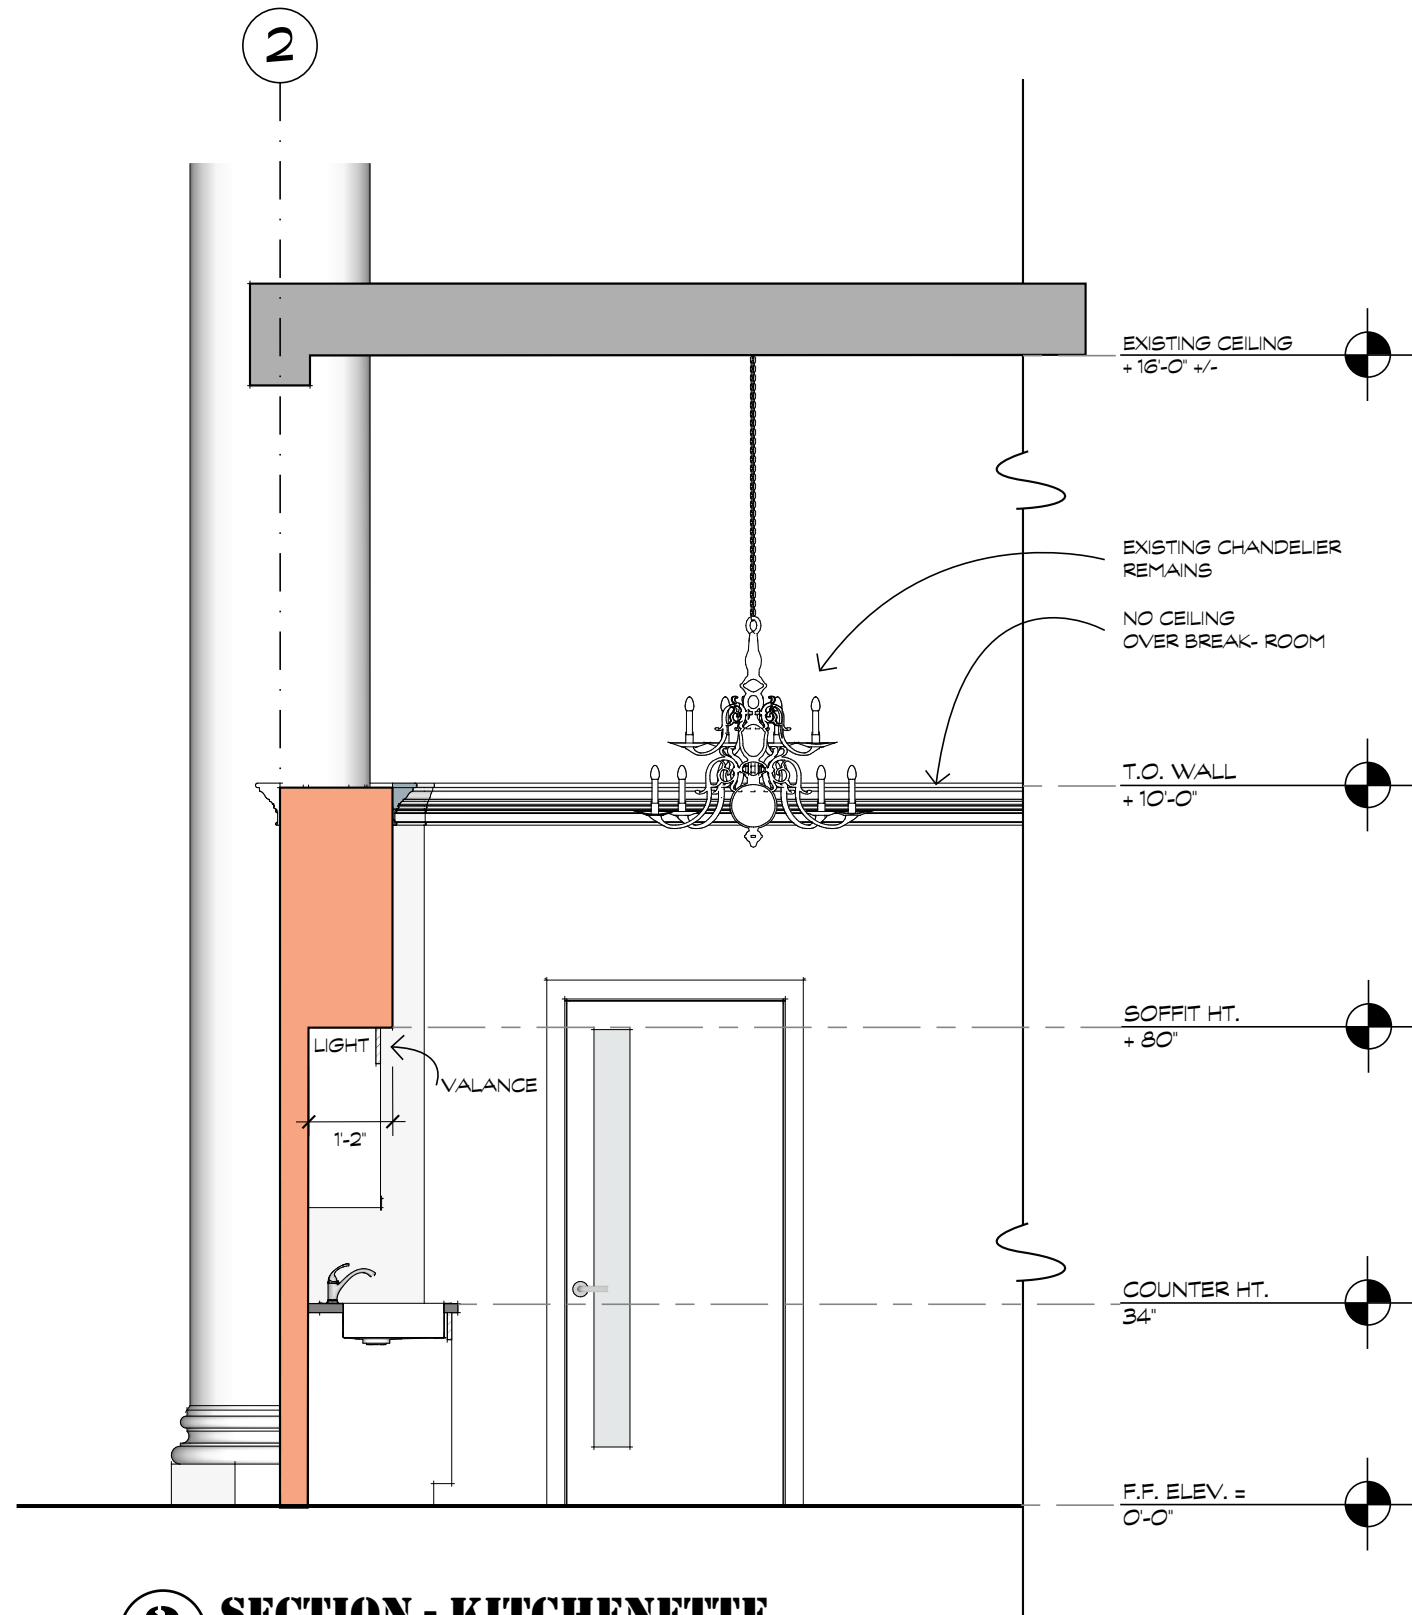

NOTES:

SECTION

SCALE: 3/8" = 1'-0"

PROJECT:
INTERIOR ALTERATIONS

APPLICANT:
PEOPLES UNITED BANK
45 FEDERAL STREET
GREENFIELD, MA 01301

CONTRACTOR:
RC THEBERGE GC, INC.
142 HIGH STREET, STE. 323
PORTLAND, ME 04101

3 SECTION - KITCHENETTE
SCALE: 3/8" = 1'-0"



www.facebook.com/AlaCarteBuild

A-6