

© 2016 RYAN SENATORE ARCHITECTURE

**OFFICE RENOVATION**  
465 CONGRESS STREET, 7TH FLOOR, SUITE 702  
PORTLAND, MAINE



RYAN SENATORE  
**ARCHITECTURE**  
565 CONGRESS STREET  
PORTLAND, MAINE 04101  
207-650-6414  
senatorearchitecture.com

CONSULTANTS:

REVISIONS:

DATE: 27 JULY 2016

PROJECT No. 1636


DRAWN BY: RRT

CHECKED BY: RJS

SCALE: AS NOTED

SHEET TITLE:  
**CODE REVIEW PLAN**

**G1-1**

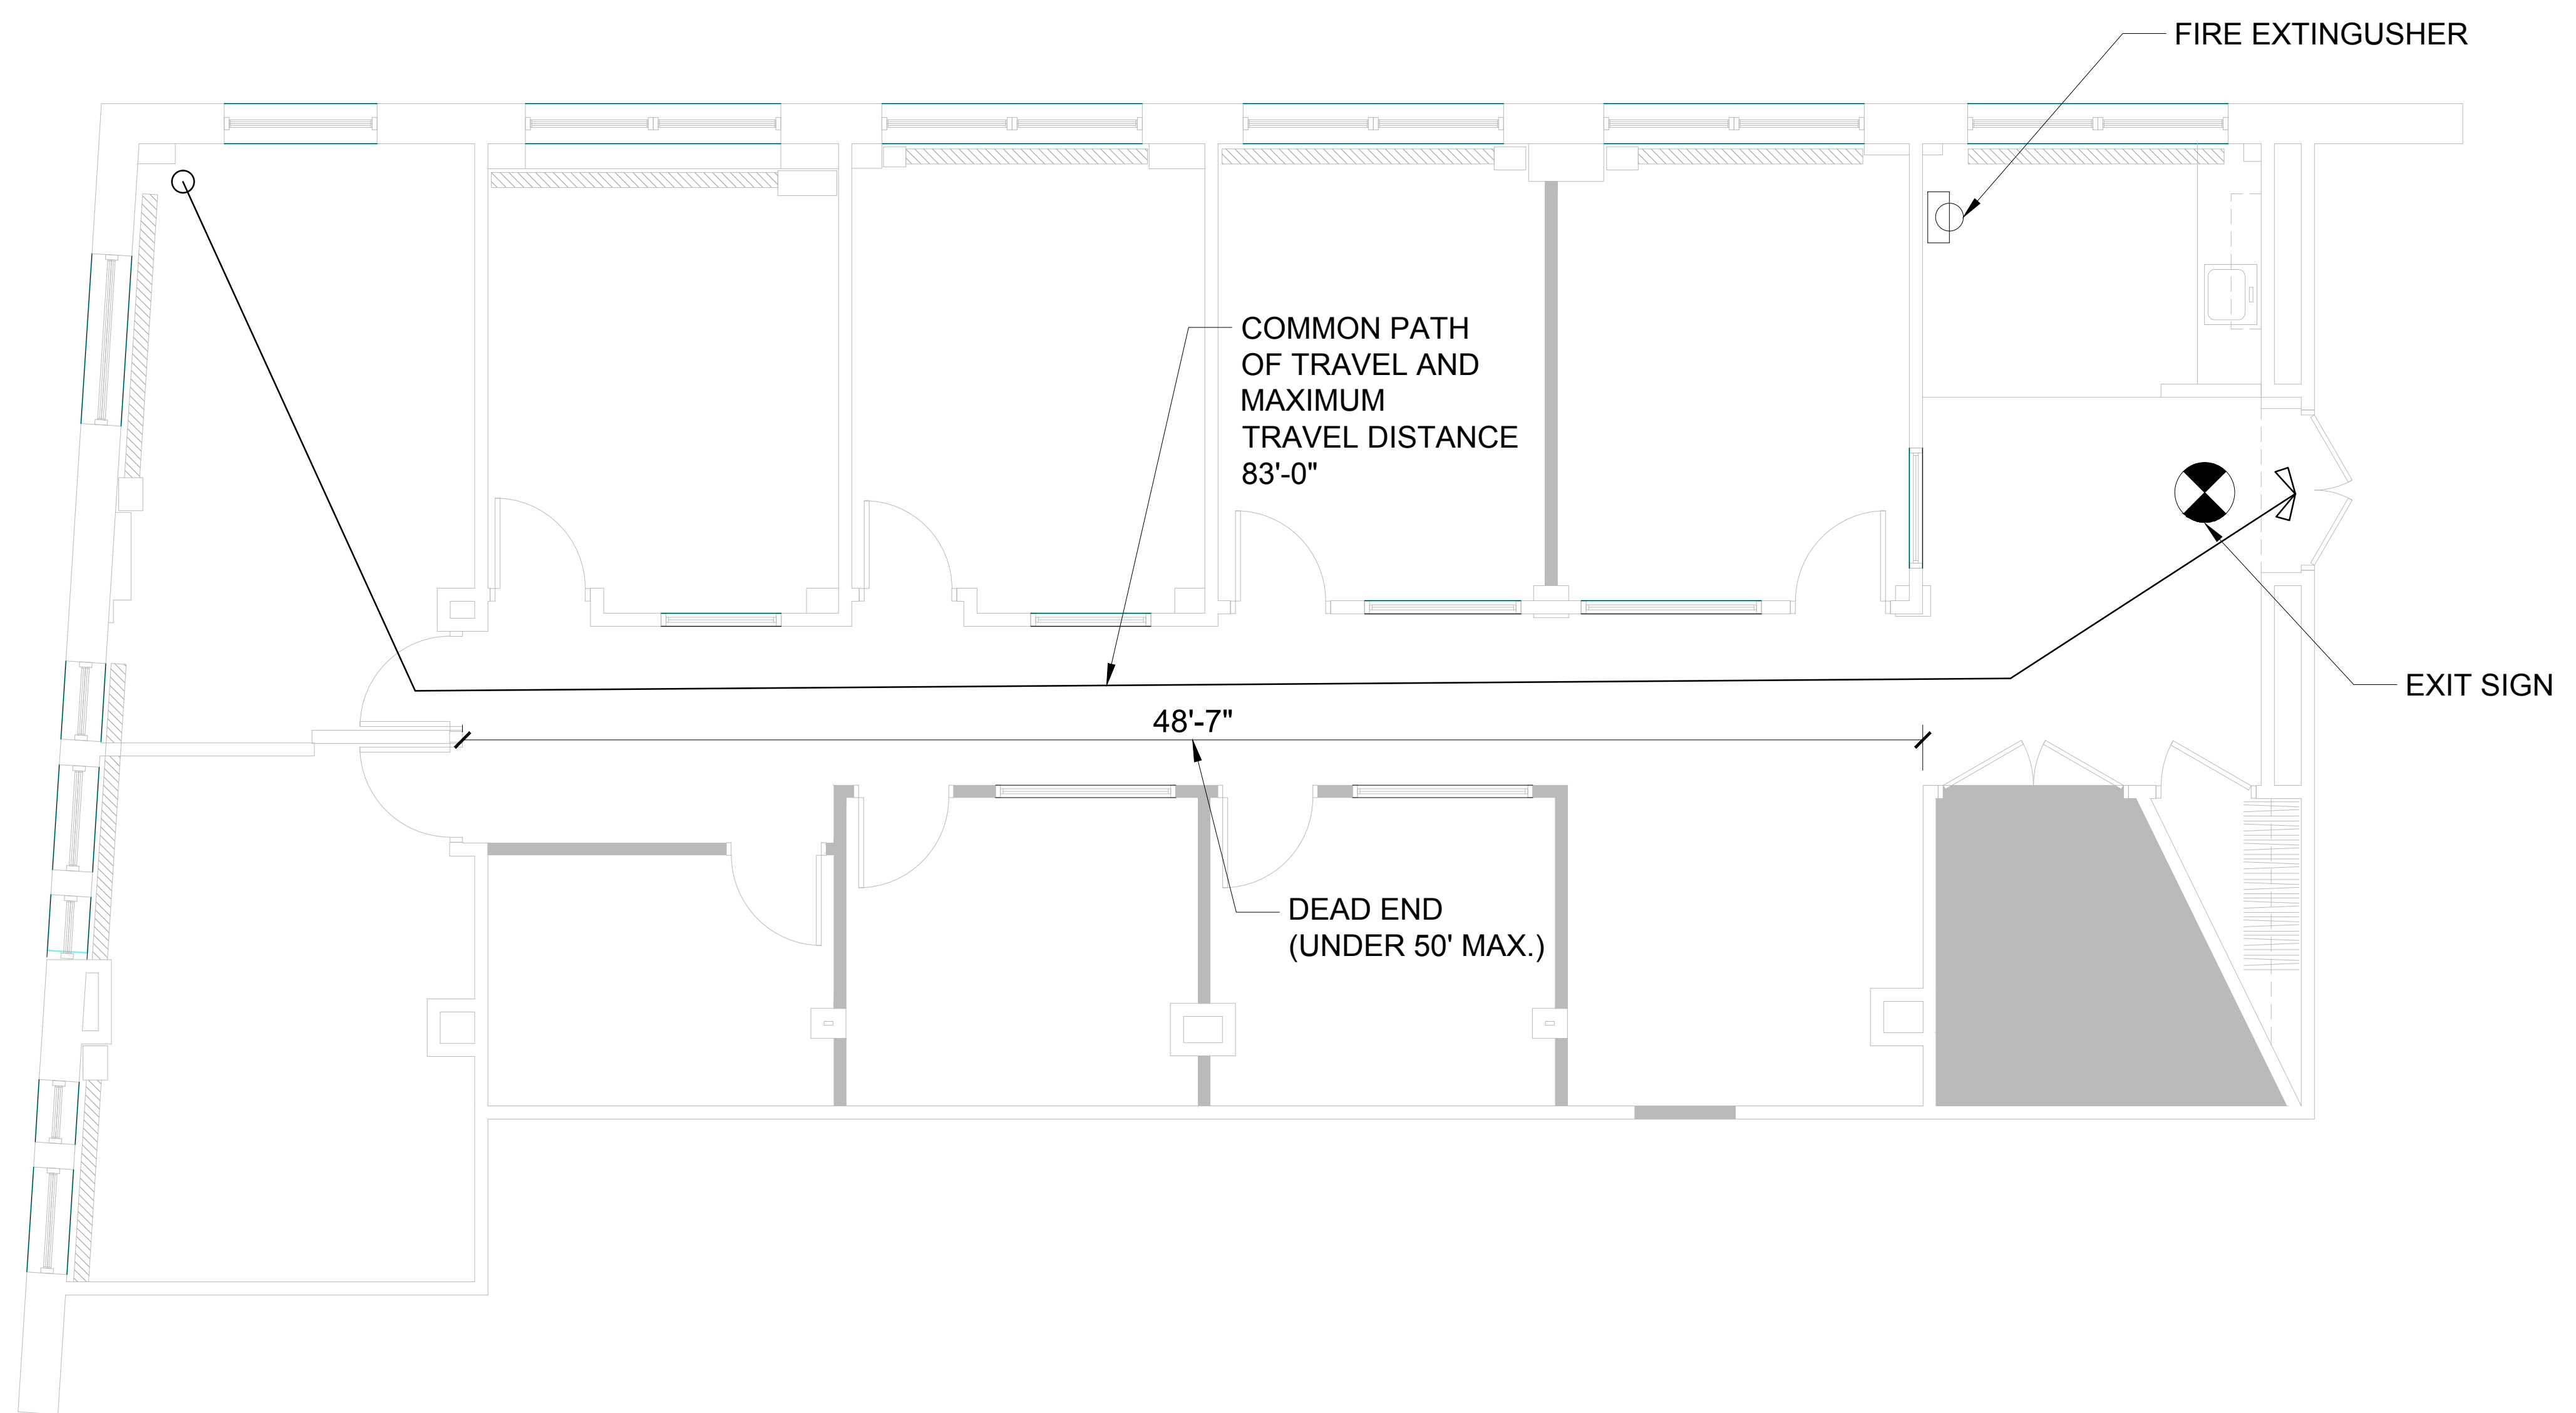

1 CODE REVIEW PLAN  
1/4" = 1'-0"