


5/2/2016 8:55 AM 1:02 PRODUCTS - MANSUARD - FLOOR PLAN PORTLAND HIGH SCHOOL FIRE ALARM SYSTEM 2 DESIGN/DWG/BUCK/PORTLAND SCHOOL DINGING DRAWINGS SHEETS/AL02B FIRST FLOOR - SEG. B FIRE ALARM PLAN/ING - KYLE/MAR



GENERAL NOTES:
 1. TO THE EXTENT POSSIBLE, INSTALL FIRE ALARM CABLES IN SPECIFIED UNENCLOSED WIRING METHOD ABOVE ACCESSIBLE CEILING.

TECHNICAL NOTES:
 ① MAINTAIN EXISTING SPRINKLER FLOW, TAMPER AND/OR PRESSURE SWITCHES WITHIN THIS SPACE. INSTALL MONITOR MODULES AS REQUIRED TO CONNECT TO FIRE ALARM SYSTEM ADDRESSABLE LOOP.

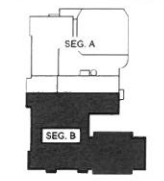

- KEY PLAN**
- LEGEND:**
- E EXISTING TO REMAIN
 - ER EXISTING RELOCATED
 - NR NEW TO REPLACE EXISTING IN EXISTING LOCATION
 - R EXISTING TO BE REMOVED
 - RR REMOVE & RELOCATE EXISTING
 - HA FIRE ALARM HORN / LIGHT
 - MS MULTI-CANDELA STROBE
 - MC MULTI-CANDELA HORN/STROBE
 - CD CEILING MOUNTED MULTI-CANDELA HORN/STROBE
 - CH FIRE ALARM SYSTEM CEILING MOUNTED HEAT DETECTOR - "EL" FOR ELEVATOR SHUNT TRIP
 - CS FIRE ALARM SYSTEM CEILING MOUNTED SMOKE DETECTOR - "EL" FOR ELEVATOR RECALL
 - MF WALL MOUNTED FIRE ALARM SYSTEM MANUAL PULL STATION
 - KB KNOX BOX
 - JB JUNCTION BOX
 - DOOR HOLD-OPEN DEVICE CONNECTION
 - FS FIRE ALARM SYSTEM/SPRINKLER SYSTEM PRESSURE SWITCH
 - FSW FIRE ALARM SYSTEM/SPRINKLER SYSTEM FLOW SWITCH
 - FTS FIRE ALARM SYSTEM/SPRINKLER SYSTEM TAMPER SWITCH
 - SDM FIRE ALARM SYSTEM DUCT MOUNTED SMOKE DETECTOR
 - FACP FIRE ALARM SYSTEM CONTROL PANEL
 - FAN FIRE ALARM ANNUNCIATOR
 - GS GAS SHUT-OFF
 - RTB RADIO TRANSMITTER BOX
 - MM MONITOR MODULE
 - TS TEST STATION
 - RM RELAY MODULE
 - AGT ANSUL GAS TANK
 - AMP FIRE ALARM AMPLIFIER
- | | | |
|------|----------------|----------|
| --- | --- | --- |
| --- | --- | --- |
| --- | --- | --- |
| 0 | ISSUED FOR BID | 05.04.16 |
| REV. | DESCRIPTION | DATE |

ISSUED FOR BID
05.04.16

CURRENT ISSUE STATUS:

WBRC
ARCHITECTS + ENGINEERS
WWW.WBRC.AE.COM
BANGOR, MAINE 05901-7411
PORTLAND, MAINE 04106-4411
SUNBURY, VT 05488-0711

**PORTLAND HIGH SCHOOL
FIRE ALARM UPGRADES - PHASE 1**

PROJECT: PORTLAND, ME
FIRST FLOOR - SEG. B FIRE ALARM PLAN

SHEET TITLE: 404100 - FA102B
 PROJECT CAD FILE: 404100 - FA102B
 PROJECT NO: 404100 GRAPHIC SCALE: 1" = 20'
 SCALE: AS NOTED
 PROJECT MANAGER: S.J.L. SHEET NO.:
 DRAWN BY: K.R.M. SHEET NO.:
 CHECKED BY: S.J.L. SHEET NO.: **FA102B**

A1 FIRST FLOOR - SEG. B FIRE ALARM PLAN
 1/8" = 1'-0"