


Winton Scott

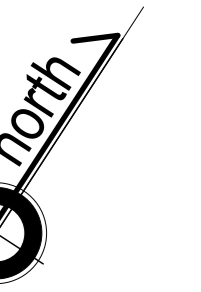

ISSUED FOR BUILDING
 PERMIT ONLY
 03/30/16

Structural Engineer
 Strucutral Integrity
 Consulting Engineers, Inc.

Owner
 JJR 443 Congress, LLC


443 Congress

Portland, Maine

Second Floor
 Proposed Plan

1/4" = 1'-0"

A 1.2

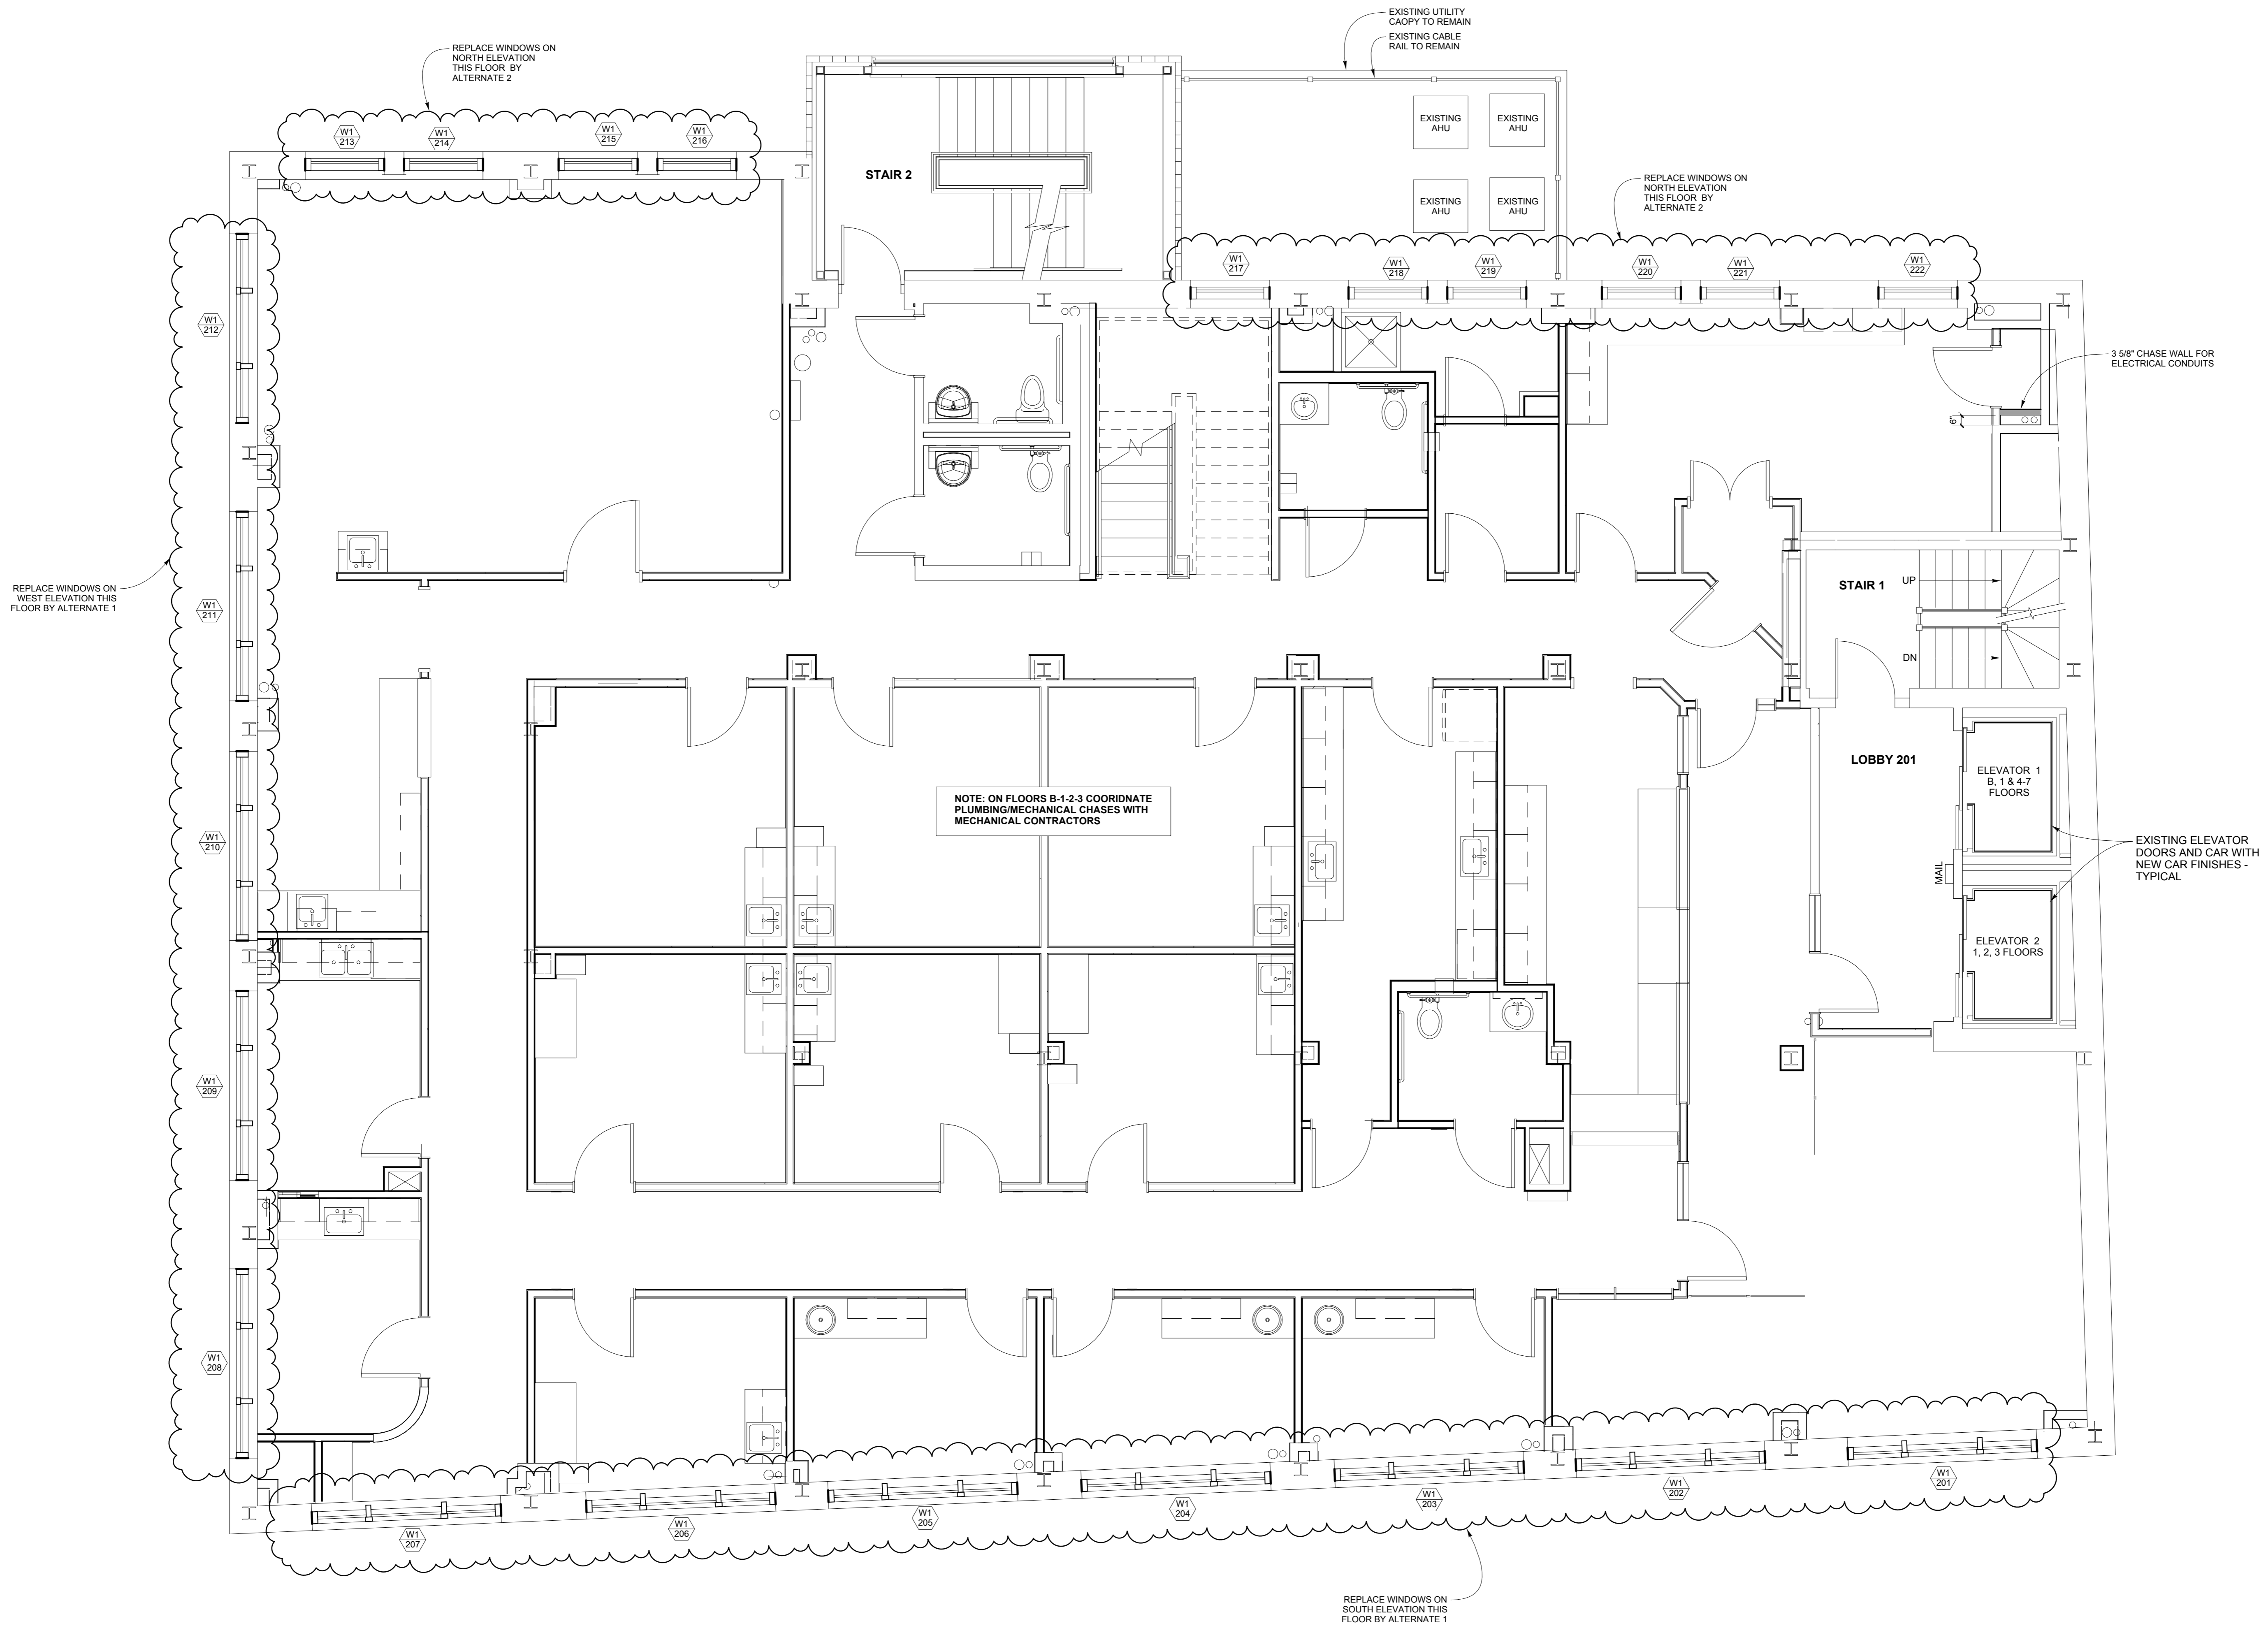

NOTE: ON FLOORS B-1-2-3 COORDINATE
 PLUMBING/MECHANICAL CHASES WITH
 MECHANICAL CONTRACTORS

REPLACE WINDOWS ON
 SOUTH ELEVATION THIS
 FLOOR BY ALTERNATE 1

REPLACE WINDOWS ON
 WEST ELEVATION THIS
 FLOOR BY ALTERNATE 1

REPLACE WINDOWS ON
 NORTH ELEVATION
 THIS FLOOR BY
 ALTERNATE 2

REPLACE WINDOWS ON
 NORTH ELEVATION
 THIS FLOOR BY
 ALTERNATE 2

EXISTING UTILITY
 CADDY TO REMAIN
 EXISTING CABLE
 RAIL TO REMAIN

3 5/8" CHASE WALL FOR
 ELECTRICAL CONDUITS

EXISTING ELEVATOR
 DOORS AND CAR WITH
 NEW CAR FINISHES -
 TYPICAL