



Winton Scott



ISSUED FOR BUILDING
 PERMIT ONLY
 03/30/16

Structural Engineer
 Strucutral Integrity
 Consulting Engineers, Inc.

Owner
 JJR 443 Congress, LLC


443 Congress

Portland, Maine

Fourth Floor
 Proposed Plan

1/4" = 1'-0"

A 1.4

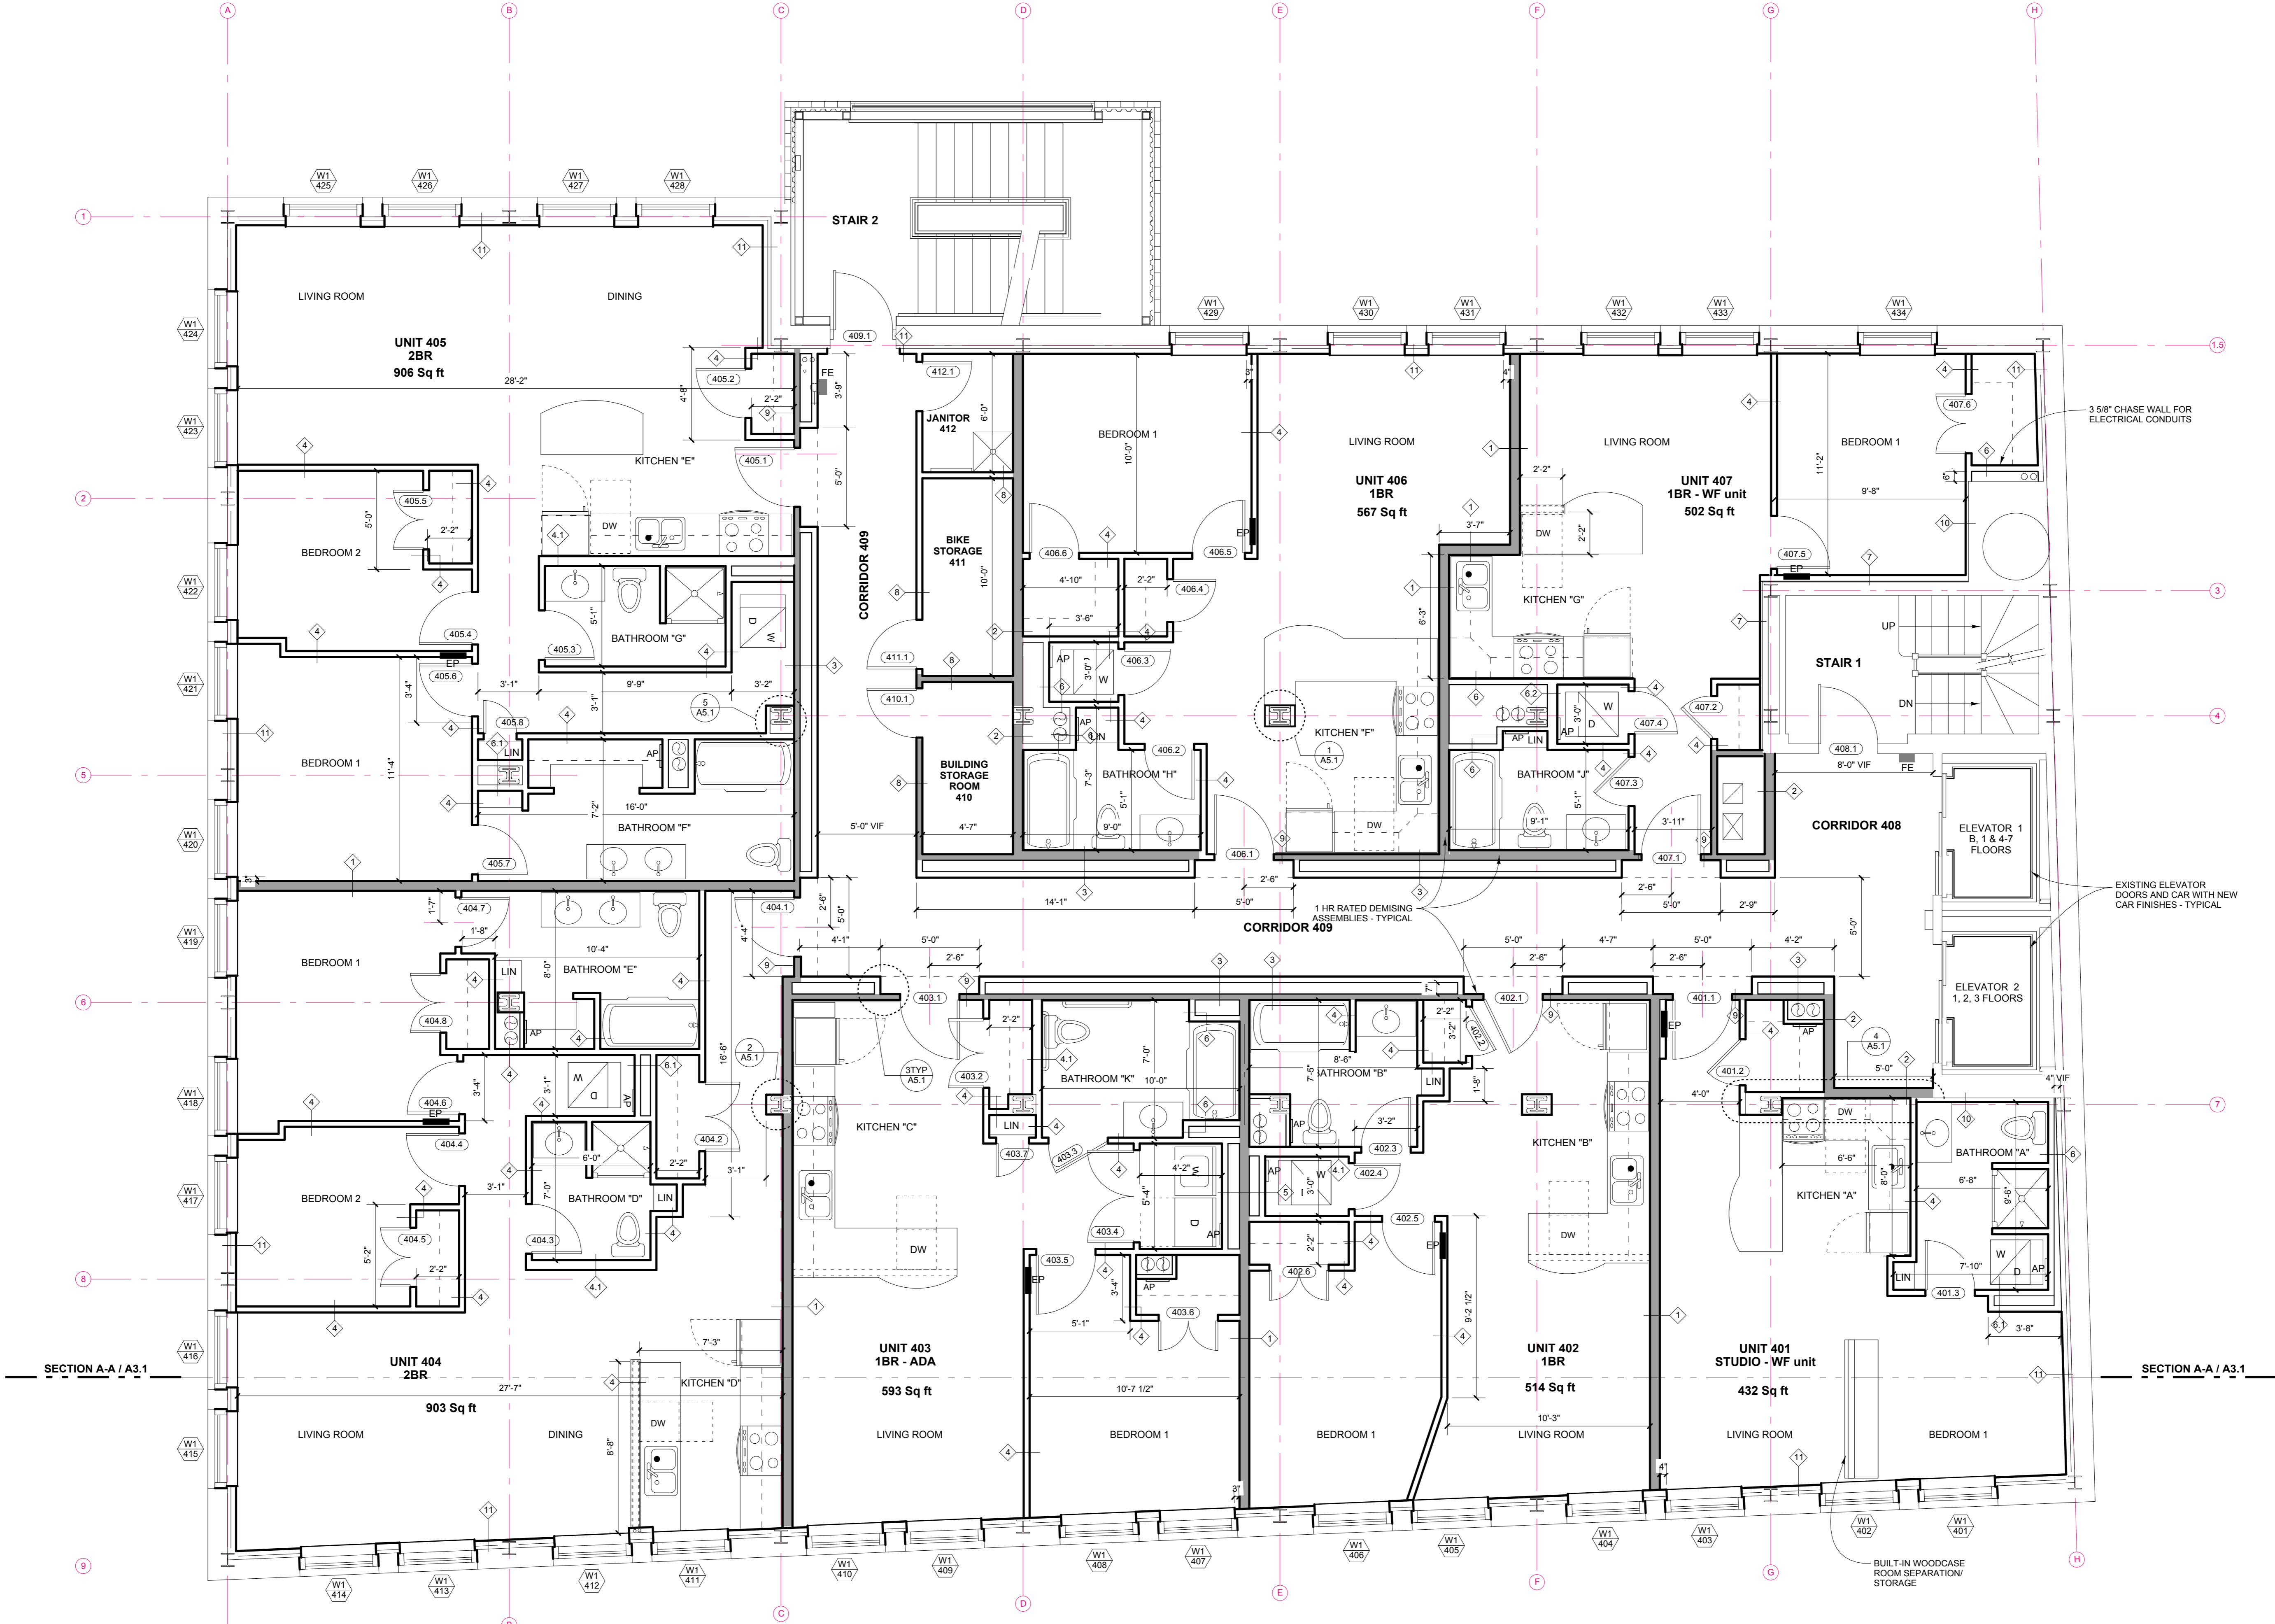

LEGEND

	WF	WORKFORCE UNIT PER INCLUSIONARY ZONING
		NEW CONSTRUCTION PARTITION
		EXISTING CONSTRUCTION
		1 HR FIRE RATED PARTITION
		PARTITION TYPE
		DOOR NUMBER
		WINDOW NUMBER: TYPE / LOCATION