




Winton Scott

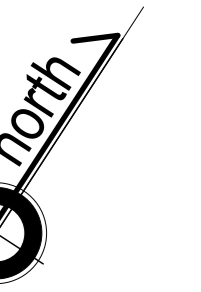

ISSUED FOR BUILDING PERMIT ONLY
 03/30/16

Structural Engineer
 Strucutral Integrity
 Consulting Engineers, Inc.

Owner
 JJR 443 Congress, LLC


443 Congress

Portland, Maine

Sixth Floor
 Proposed Plan

1/4" = 1'-0"

A 1.6

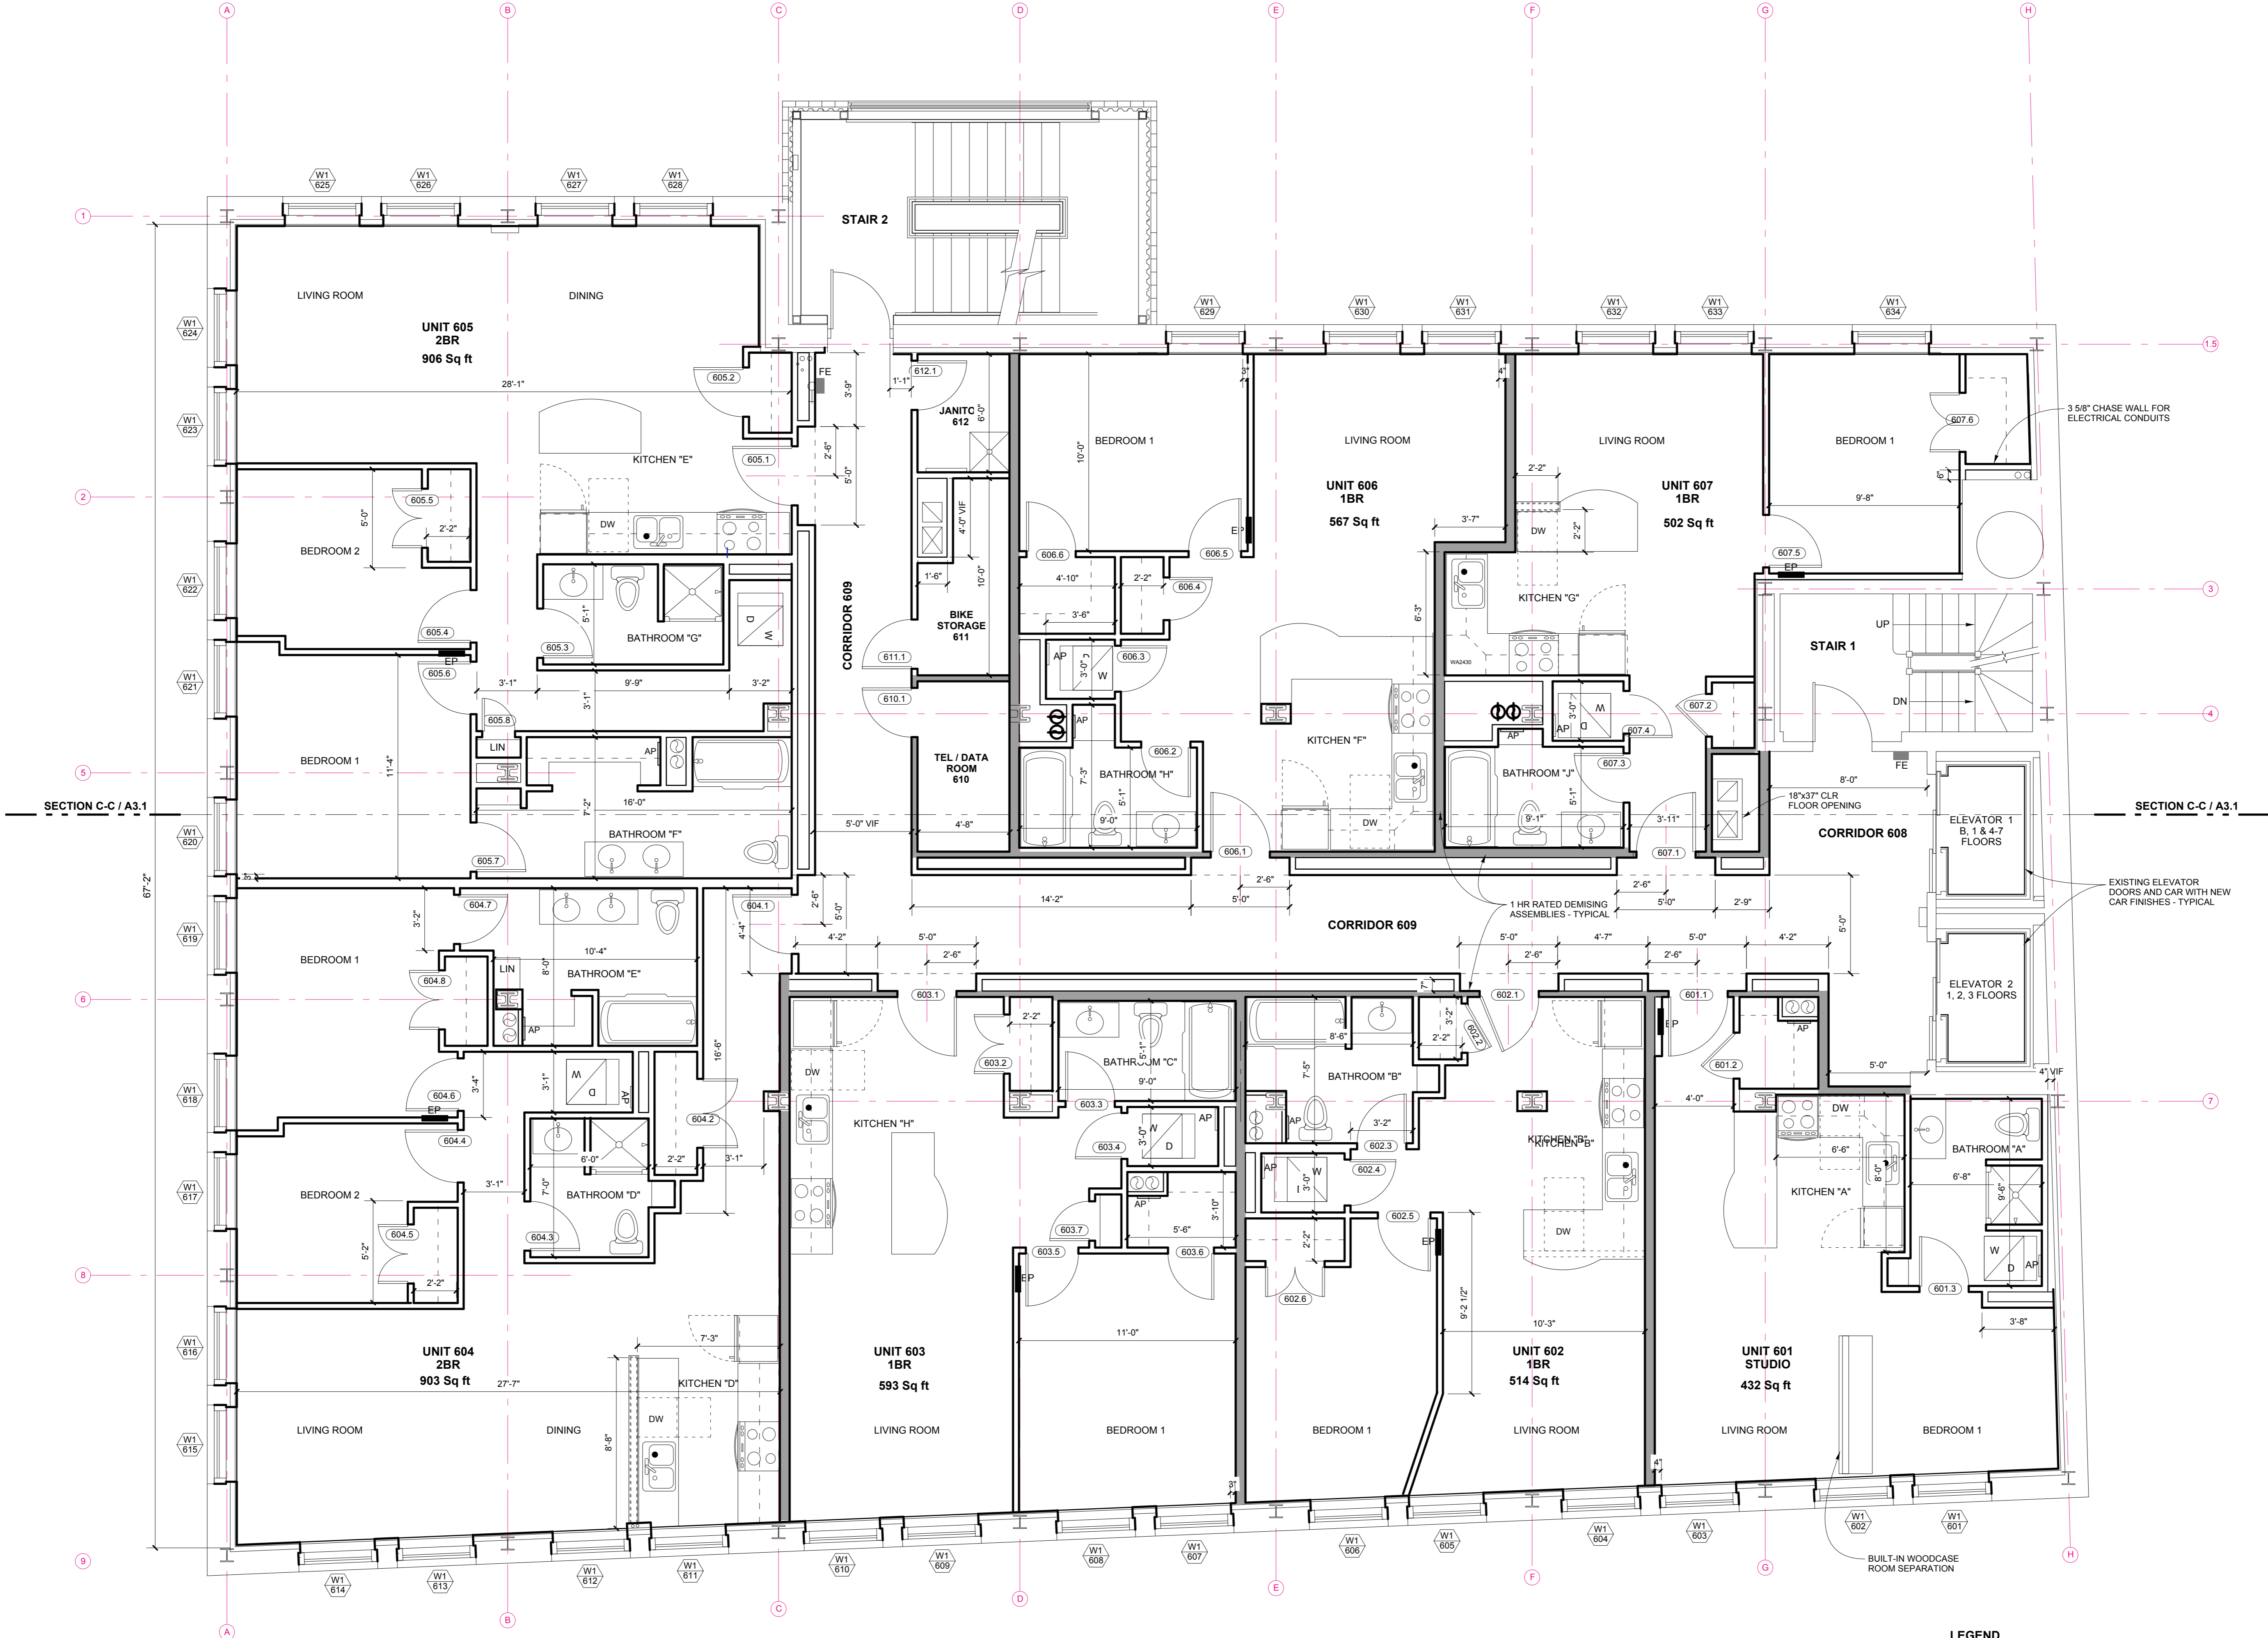

LEGEND

	WF WORKFORCE UNIT PER INCLUSIONARY ZONING
	NEW CONSTRUCTION PARTITION
	EXISTING CONSTRUCTION
	1 HR FIRE RATED PARTITION
	PARTITION TYPE
	DOOR NUMBER
	WINDOW NUMBER: TYPE / LOCATION