





Winton Scott Architects
 5 Milk Street
 Portland, Maine 04101
 207 774 4811
 www.wintonscott.com

Architecture / Planning
 Preservation Architecture
 Interior Architecture

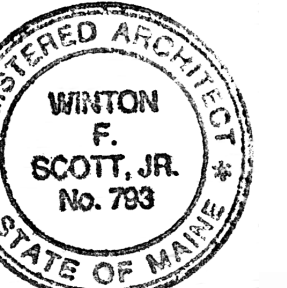

Winton Scott

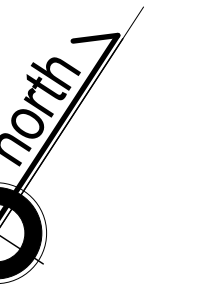

ISSUED FOR BUILDING
 PERMIT ONLY
 03/30/16

Structural Engineer
 Strucutal Integrity
 Consulting Engineers, Inc.

Owner
 JJR 443 Congress, LLC

443 Congress


Portland, Maine

Seventh Floor
 Proposed Plan

1/4" = 1'-0"

A 1.7

March 30, 2016

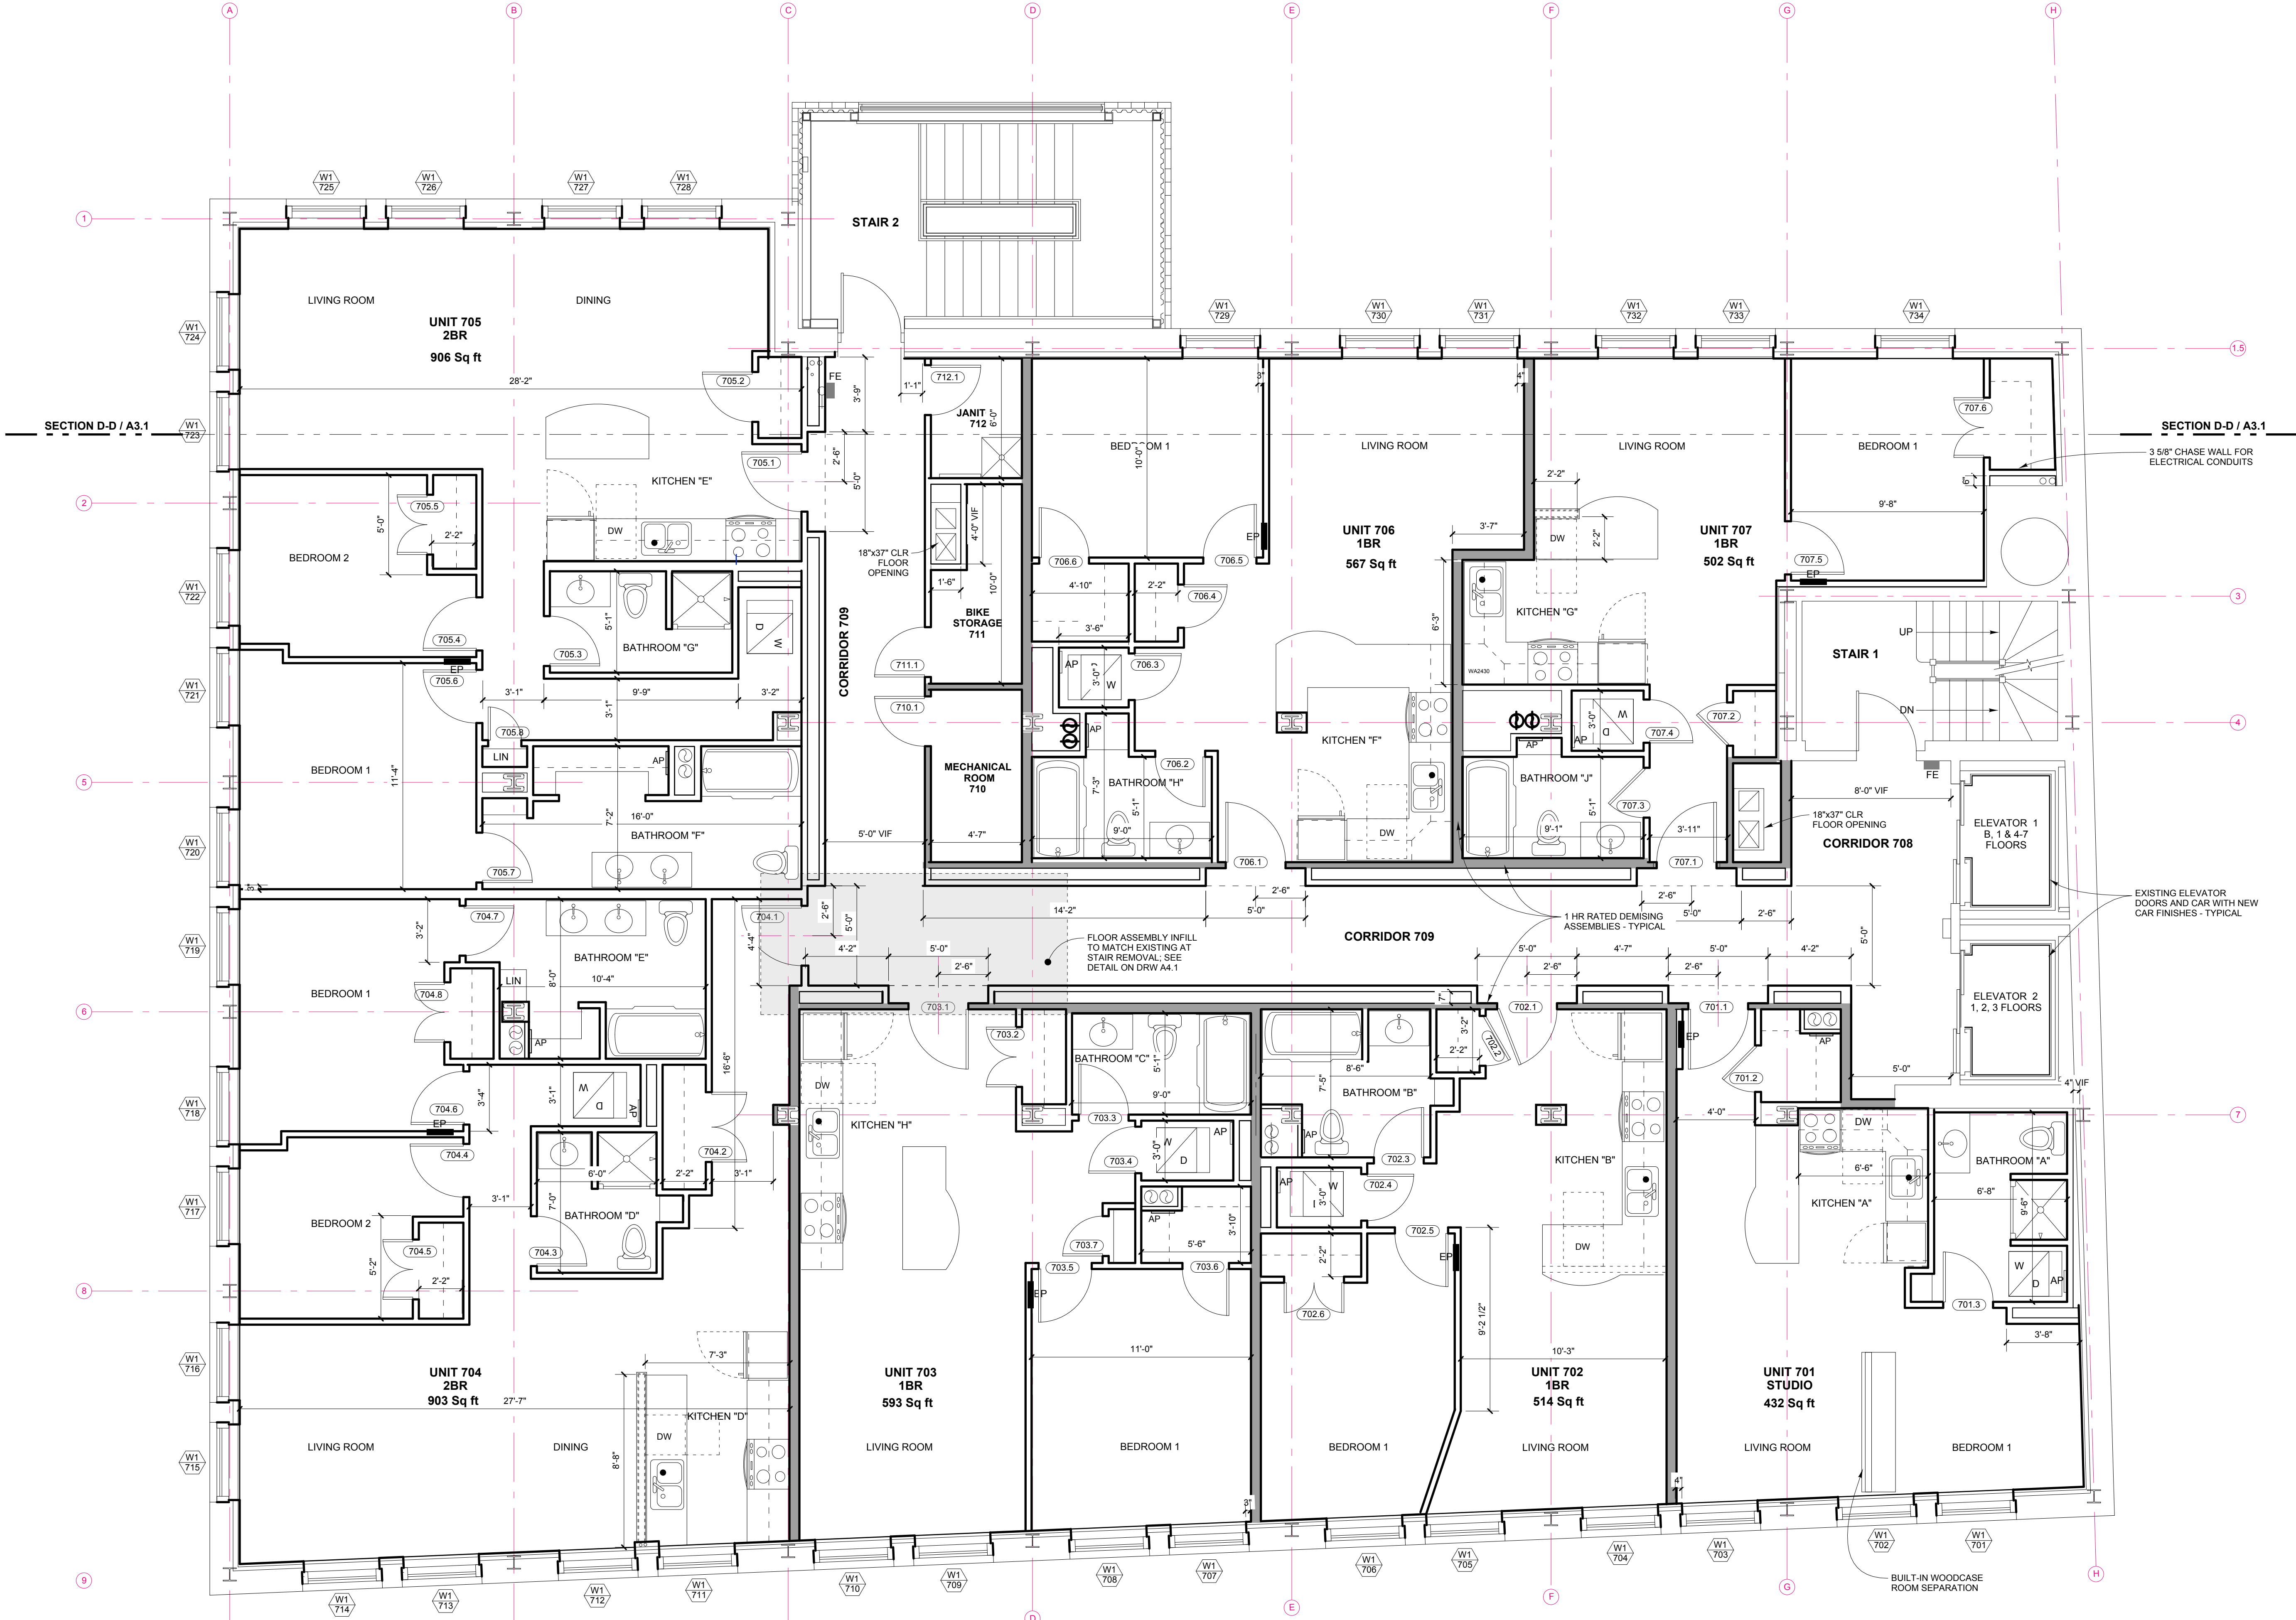

LEGEND

	WF WORKFORCE UNIT PER INCLUSIONARY ZONING
	NEW CONSTRUCTION PARTITION
	EXISTING CONSTRUCTION
	1 HR FIRE RATED PARTITION
	PARTITION TYPE
	DOOR NUMBER
	WINDOW NUMBER: TYPE / LOCATION