


Winton Scott

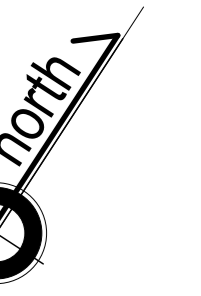

ISSUED FOR BUILDING
 PERMIT ONLY
 03/30/16

Structural Engineer
 Strucutral Integrity
 Consulting Engineers, Inc.

Owner
 JJR 443 Congress, LLC


443 Congress

Portland, Maine

Fourth Floor
 Reflective
 Ceiling Plan

1/4" = 1'-0"

A 11.2

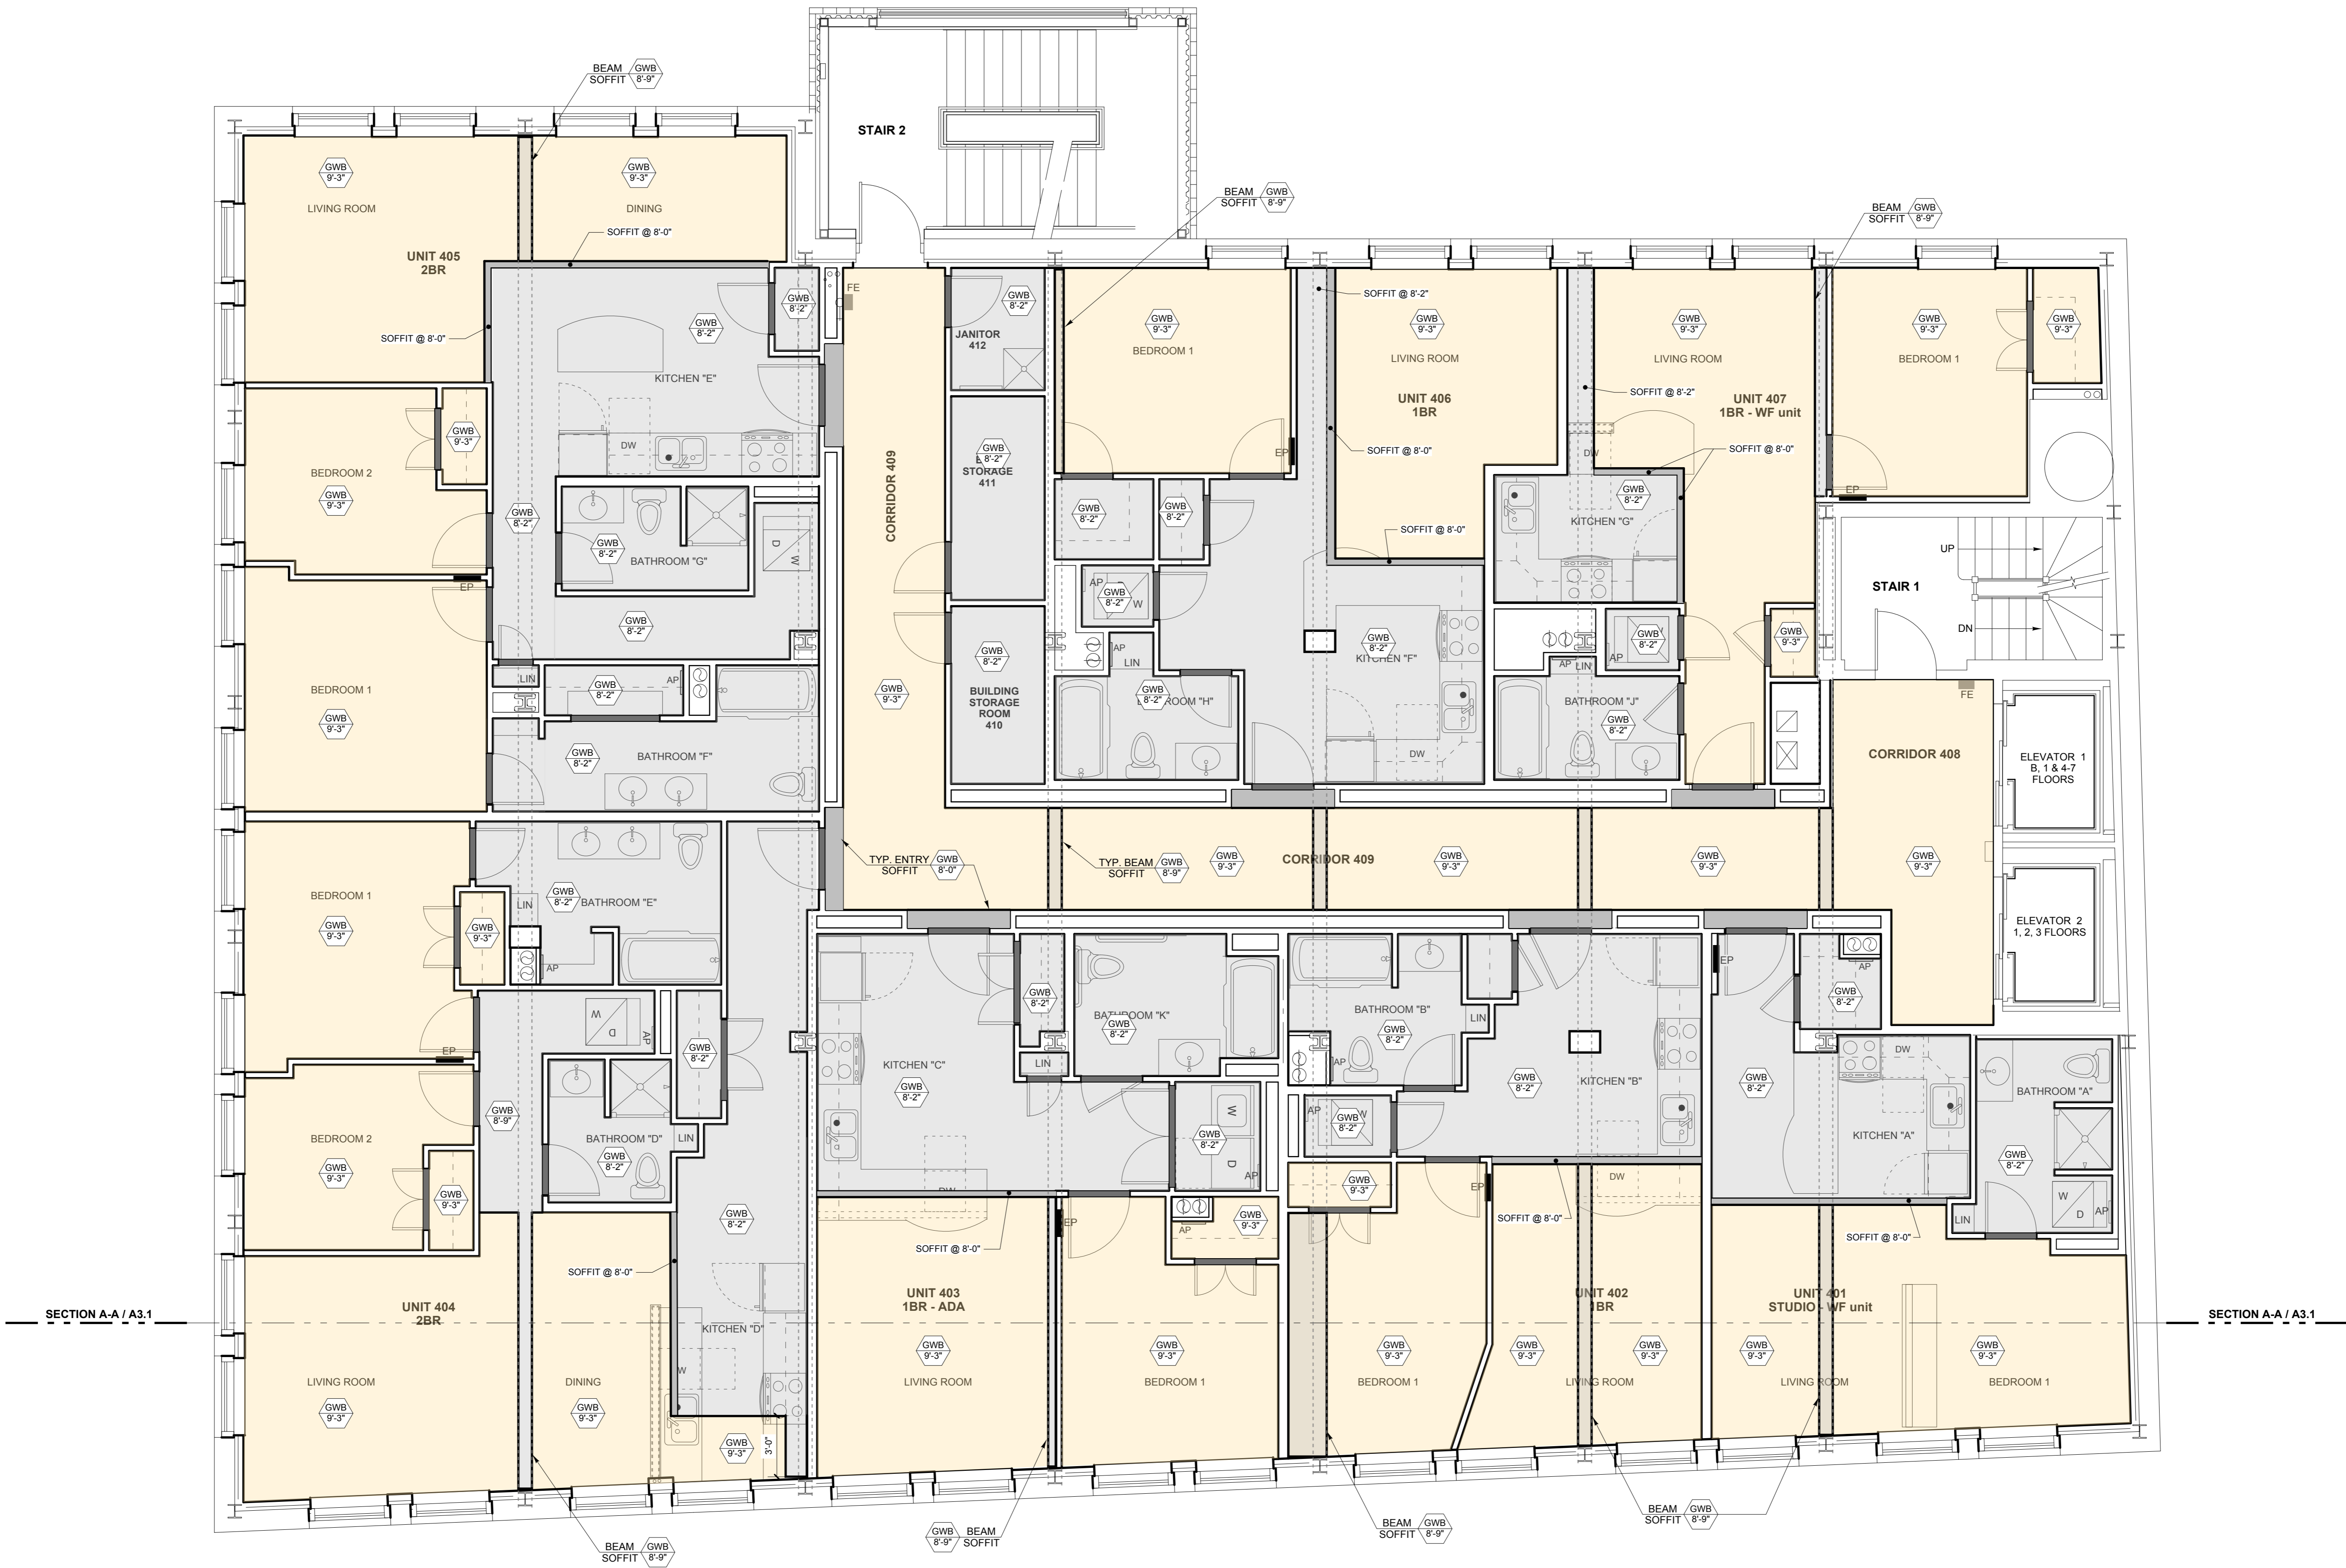

SECTION A-A / A3.1

SECTION A-A / A3.1