
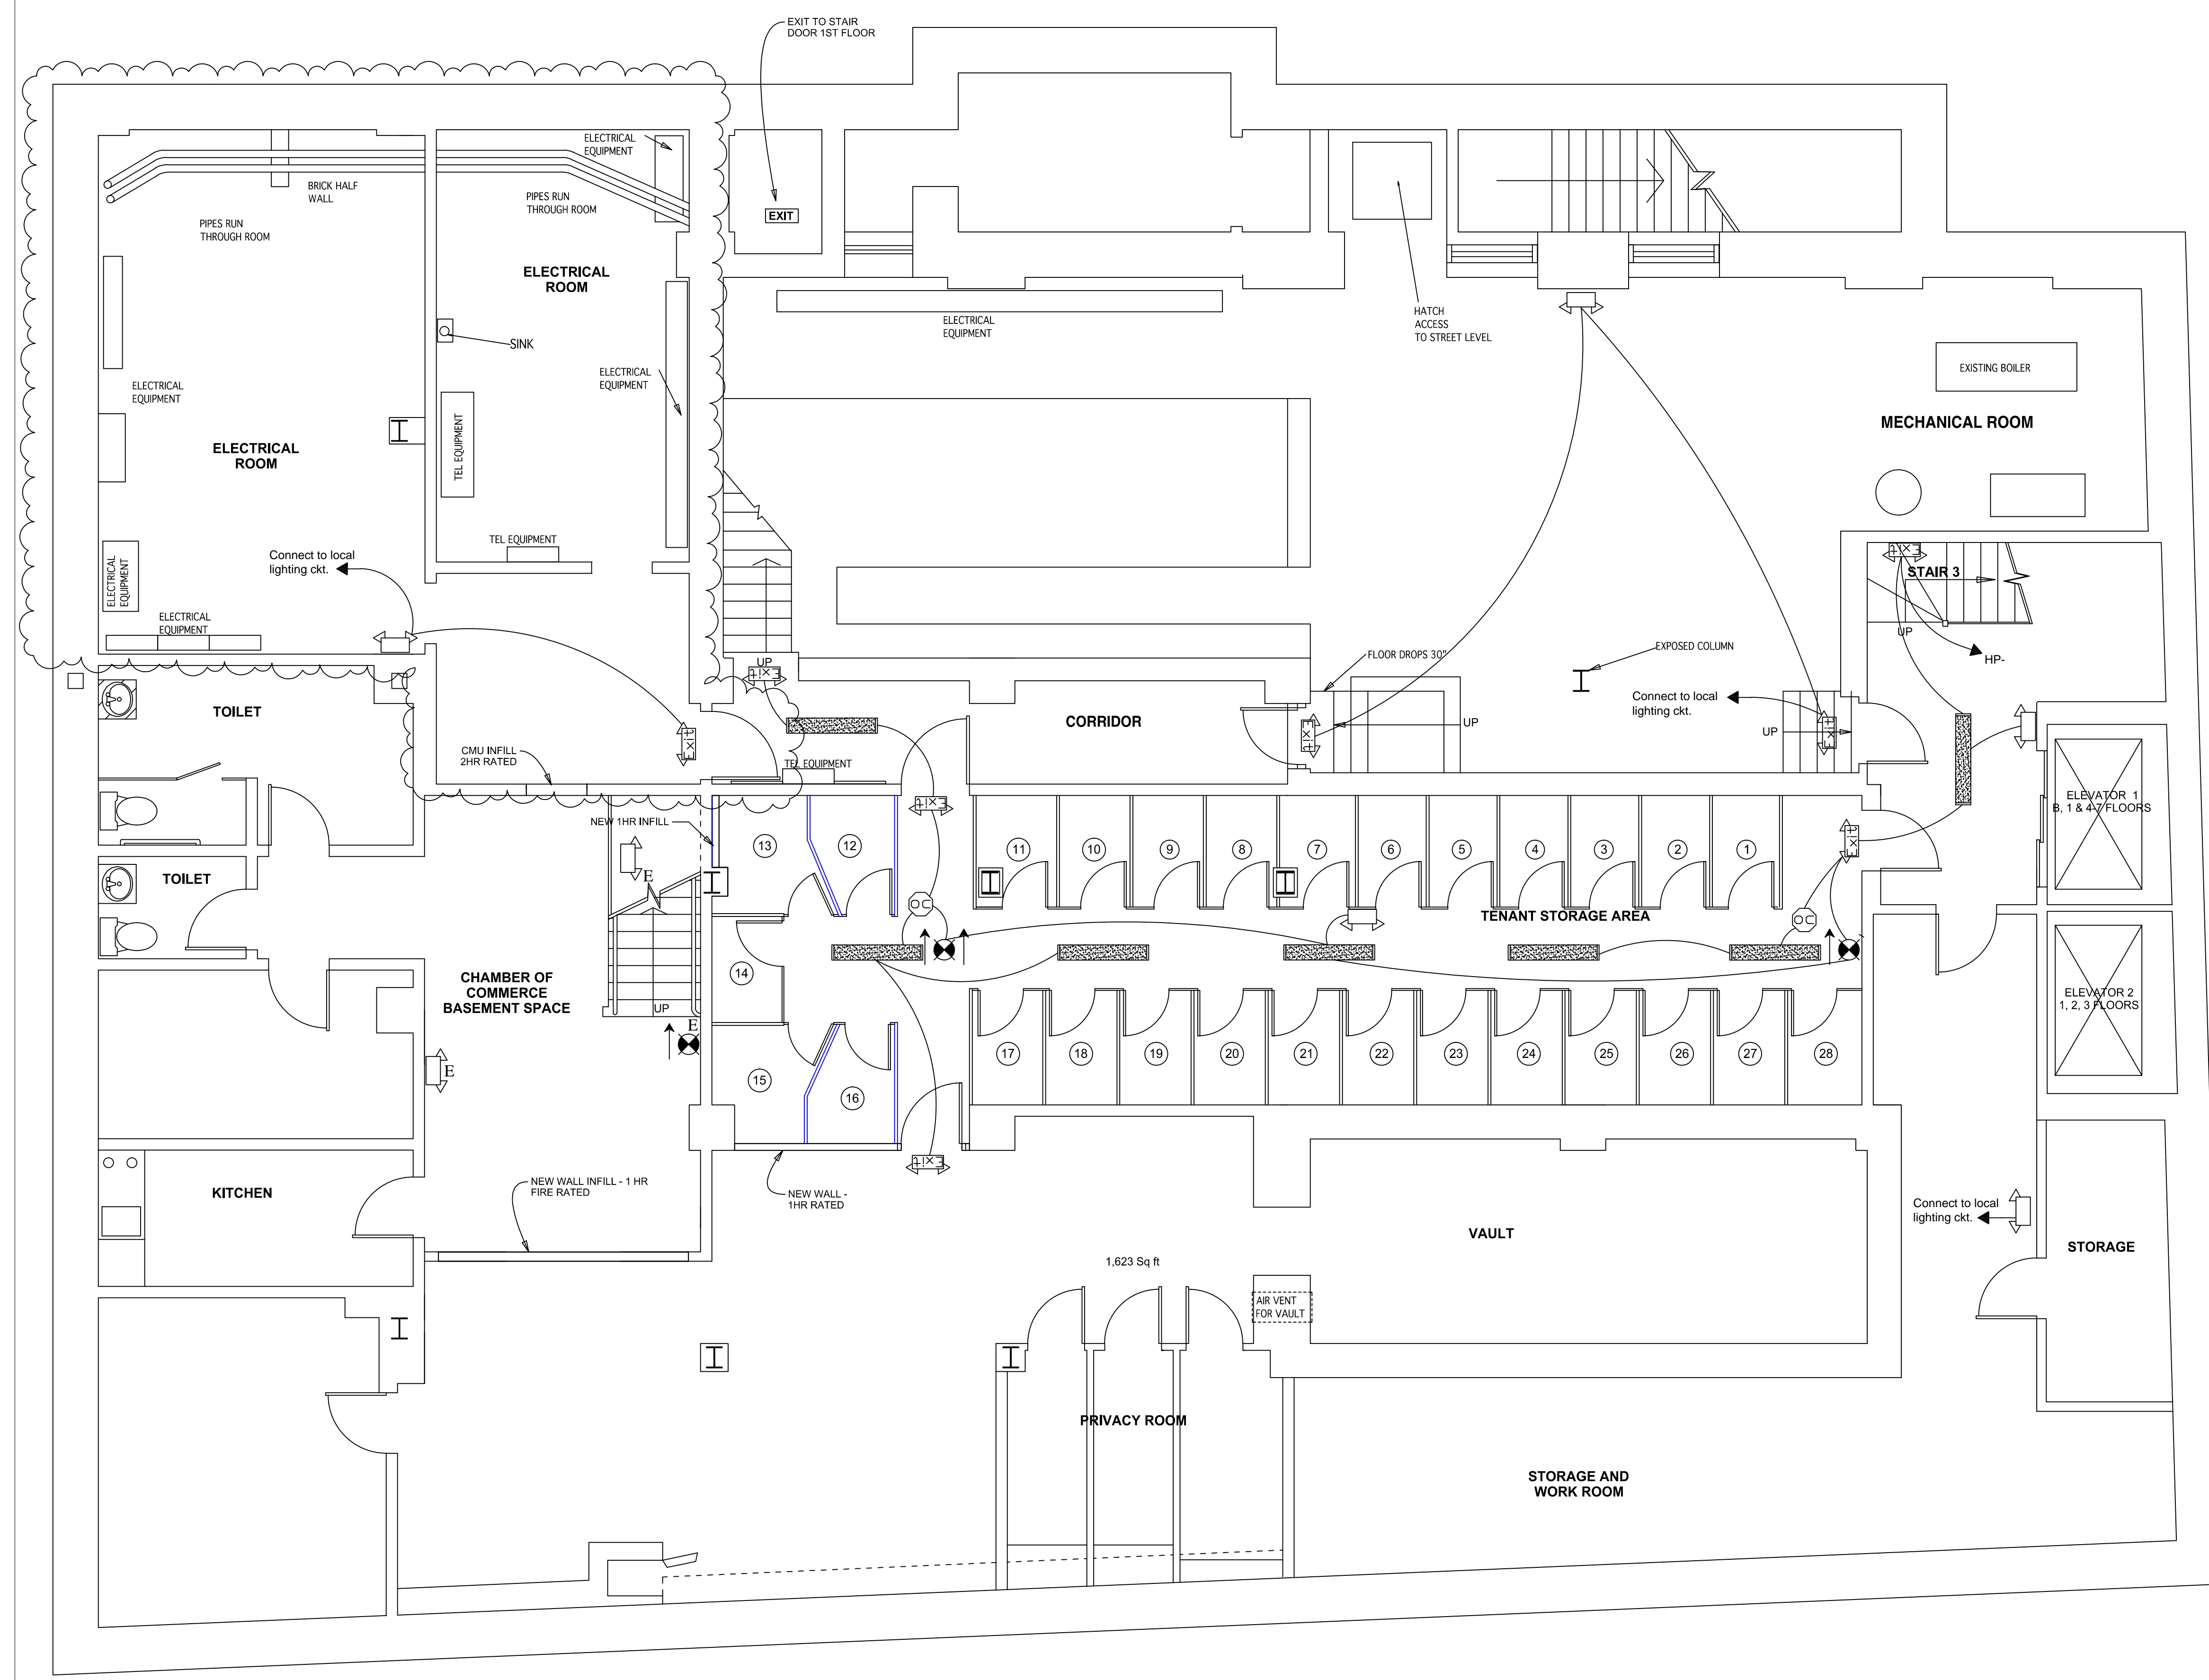


BENNETT ENGINEERING
MECHANICAL • ELECTRICAL
(207) 865-9475

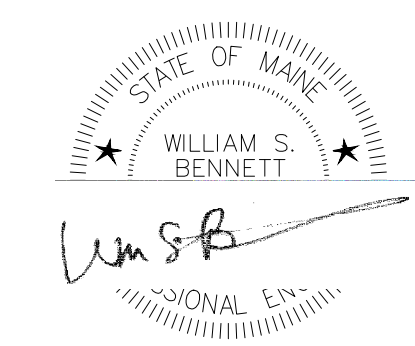

Device Legend

- ⊕ Duplex Receptacle
- Ⓢ GFCI Receptacle
- Ⓣ Cable TV
- △ Phone
- SW Single Pole Switch
- SW3 3 Way Switch
- SW4 4 Way Switch

Lighting Legend

- ⊕ Type A1 Over Island Light
- Type B LED Low Profile
- Type C1 Living Room Light
- Type D1 Vanity Light
- ⊕ Type E Bedroom Light
- Type F1 Entrance Light
- Type G1 LED Surface Light
- Type H Under cabinet Light
- ▨ Type I 4' Surface Wrap Light
- Canopy Light
- W Wall Pack
- Track Light

Exit Emergency Legend

- ⬅ Emergency Light
- Remote Emergency Head
- ⊕ Exit Light
- ⊕ Exit Emergency Combo
- E Indicates Existing Fixture
- EM Indicates Battery Back-Up Fixture

| General Notes | | |
|---|---------------------------------|---------|
| Issued for Building permit Only 3/30/16 | | |
| 1 | Progress | 12/1/15 |
| 2 | Progress | 3/23/16 |
| 3 | Issued for Building permit only | 3/30/16 |
| | | |
| | | |
| | | |
| | | |
| No. | Revision/Issue | Date |

Seabee Electric
COMMERCIAL • INDUSTRIAL
84 Pleasant Hill Road
Scarborough, Maine 04074
(207) 883-5448

Project Name and Address
443 Congress St. Apartments
443 Congress Street
Portland, Maine

Sheet
EL - 1.0
Basement Lighting
Scale
1/4" = 1'