

**Device Legend**



- ⊕ Duplex Receptacle
- ⊕ GFCI Receptacle
- ⊕ Cable TV
- ⊕ Phone
- SW Single Pole Switch
- SW3 3 Way Switch
- SW4 4 Way Switch

**Lighting Legend**

- ⊕ Type A1 Over Island Light
- ⊕ Type B LED Low Profile
- ⊕ Type C1 Living Room Light
- ⊕ Type D1 Vanity Light
- ⊕ Type E Bedroom Light
- ⊕ Type F1 Entrance Light
- Type G1 LED Surface Light
- Type H Under cabinet Light
- ▨ Type I 4' Surface Wrap Light
- ⊕ Canopy Light
- ⊕ Wall Pack
- ⊕ Track Light

**Exit Emergency Legend**

- ⊕ Emergency Light
- ⊕ Remote Emergency Head
- ⊕ Exit Light
- ⊕ Exit Emergency Combo
- E Indicates Existing Fixture
- EM Indicates Battery Back-Up Fixture

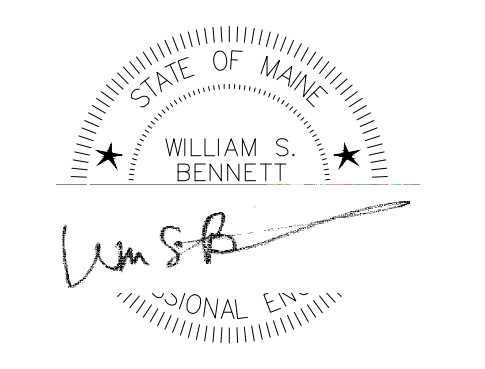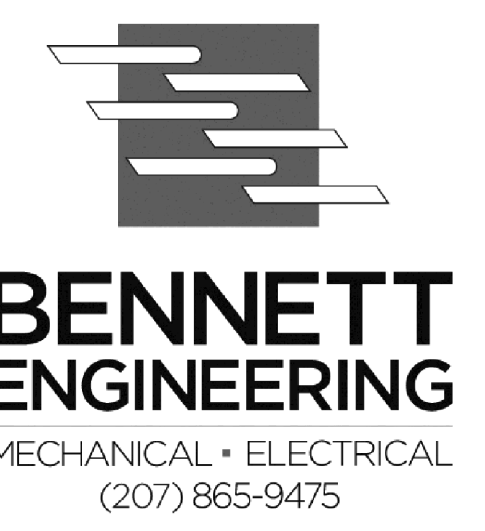

General Notes		
Issued for Building permit Only 3/30/16		
1	Progress	12/1/15
2	Progress	3/23/16
3	Issued for Building permit only	3/30/16
No.	Revision/Issue	Date

**Seabee Electric**  
 COMMERCIAL • INDUSTRIAL  
 84 Pleasant Hill Road  
 Scarborough, Maine 04074  
 (207) 883-5448

Project Name and Address  
 443 Congress St. Apartments  
 443 Congress Street  
 Portland, Maine

Sheet  
**EL - 1.4**  
 4th Floor Lighting  
 Scale  
 1/4" = 1'