

Device Legend


- ⊕ Duplex Receptacle
- ⊕ GFCI Receptacle
- ⊕ Cable TV
- △ Phone
- SW Single Pole Switch
- SW3 3 Way Switch
- SW4 4 Way Switch

Lighting Legend


- ⊕ Type A1 Over Island Light
- ⊕ Type B LED Low Profile
- ⊕ Type C1 Living Room Light
- ⊕ Type D1 Vanity Light
- ⊕ Type E Bedroom Light
- ⊕ Type F1 Entrance Light
- Type G1 LED Surface Light
- Type H Under cabinet Light
- ▨ Type I 4' Surface Wrap Light
- Canopy Light
- ⊕ Wall Pack
- ⊕ Track Light

Exit Emergency Legend

- ⊕ Emergency Light
- ⊕ Remote Emergency Head
- ⊕ Exit Light
- ⊕ Exit Emergency Combo
- E Indicates Existing Fixture
- EM Indicates Battery Back-Up Fixture

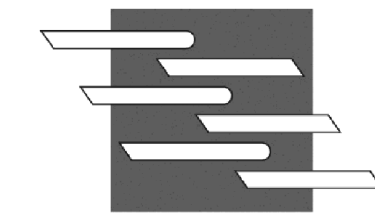

BENNETT ENGINEERING
MECHANICAL • ELECTRICAL
(207) 865-9475

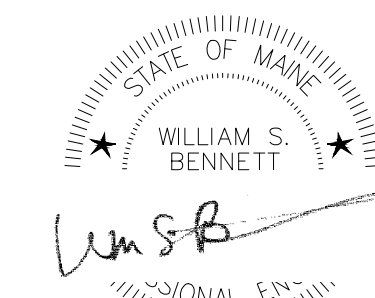

General Notes

Issued for Building permit Only
3/30/16

No.	Revision/Issue	Date
1	Progress	12/1/15
2	Progress	3/23/16
3	Issued for Building permit only	3/30/16



Seabee Electric
COMMERCIAL • INDUSTRIAL
84 Pleasant Hill Road
Scarborough, Maine 04074
(207) 883-5448

Project Name and Address

443 Congress St. Apartments
443 Congress Street
Portland, Maine

Sheet

EL - 1.5
5th Floor Lighting

Scale

1/4" = 1'