

Device Legend



- ⊕ Duplex Receptacle
- ⚡ GFCI Receptacle
- ⊗ Cable TV
- △ Phone
- SW Single Pole Switch
- SW3 3 Way Switch
- SW4 4 Way Switch

Lighting Legend

- ⊕ Type A1 Over Island Light
- ⊙ Type B LED Low Profile
- Type C1 Living Room Light
- ⊖ Type D1 Vanity Light
- ⊗ Type E Bedroom Light
- Type F1 Entrance Light
- Type G1 LED Surface Light
- ▬ Type H Under cabinet Light
- ▨ Type I 4' Surface Wrap Light
- Canopy Light
- W Wall Pack
- Track Light

Exit Emergency Legend

- 🚪 Emergency Light
- 🔦 Remote Emergency Head
- 🚪 Exit Light
- 🚪 Exit Emergency Combo
- E Indicates Existing Fixture
- EM Indicates Battery Back-Up Fixture

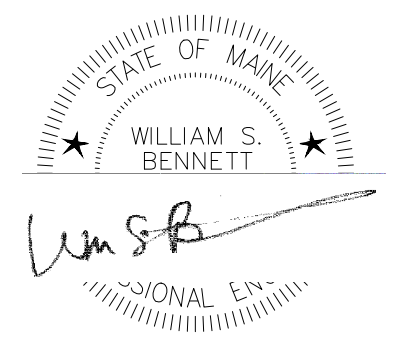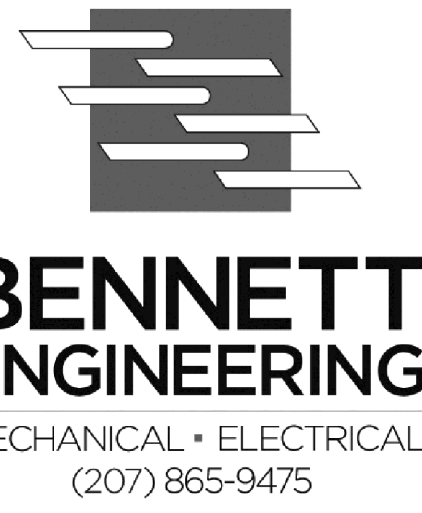

General Notes		
Issued for Building permit Only 3/30/16		
1	Progress	12/1/15
2	Progress	3/23/16
3	Issued for Building permit only	3/30/16
No.	Revision/Issue	Date

seabee Electric
COMMERCIAL • INDUSTRIAL
84 Pleasant Hill Road
Scarborough, Maine 04074
(207) 883-5448

Project Name and Address
443 Congress St. Apartments
443 Congress Street
Portland, Maine

Sheet
EL - 1.7
7th Floor Lighting
Scale
1/4" = 1'