


Fire Alarm Legend


- System Pull Station
- System Pull Horn Strobe
- System Mini Horn
- System Strobe Only
- System Smoke
- System Heat
- System Flow Switch
- System Tamper Switch
- Knox Box
- Remote Annunciator
- Area Of Refuge Call Station
- Area Of Refuge Panel
- w Indicates Wall Mount
- E Indicates Existing Device
- 120v Single Station Smoke
- 120v Single Station Smoke CO Combo
- 120v Single Station Audio Visual Smoke
- 120v Single Station Audio Visual CO
- 120v Visual Only

Exit Emergency Legend

- Emergency Light
- Remote Emergency Head
- Exit Light
- Exit Emergency Combo
- E Indicates Existing Fixture
- EM Indicates Battery Back-Up Fixture

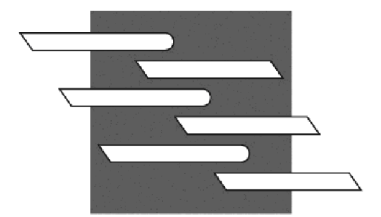

**BENNETT
ENGINEERING**
MECHANICAL • ELECTRICAL
(207) 865-9475

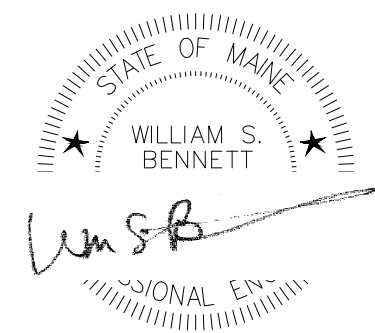

General Notes

Issued for Building permit Only
3/30/16

No.	Revision/Issue	Date
1	Progress	12/1/15
2	Progress	3/23/16
3	Issued for Building permit only	3/30/16

**Seabee
Electric**

COMMERCIAL • INDUSTRIAL
84 Pleasant Hill Road
Scarborough, Maine 04074
(207) 883-5448

Project Name and Address

443 Congress St. Apartments

443 Congress Street
Portland, Maine

Sheet **LS - 3.2**

2nd floor Life Safety

Scale $\frac{1}{4}'' = 1'$