


**Fire Alarm Legend**


- FA System Pull Station
- HS System Pull Horn Strobe
- MH System Mini Horn
- △ System Strobe Only
- ⊙ System Smoke
- ⊙ H System Heat
- FS System Flow Switch
- TS System Tamper Switch
- KB Knox Box
- Ann Remote Annunciator
- ADR Area Of Refuge Call Station
- ADRP Area Of Refuge Panel
- w Indicates Wall Mount
- E Indicates Existing Device
- ⊙ SS 120v Single Station Smoke
- ⊙ SS CO 120v Single Station Smoke CO Combo
- ⊙ SSV 120v Single Station Audio Visual Smoke
- ⊙ SSV CO 120v Single Station Audio Visual CO
- VD 120 120v Visual Only

**Exit Emergency Legend**

- EL Emergency Light
- REH Remote Emergency Head
- EL Exit Light
- EEC Exit Emergency Combo
- E Indicates Existing Fixture
- EM Indicates Battery Back-Up Fixture

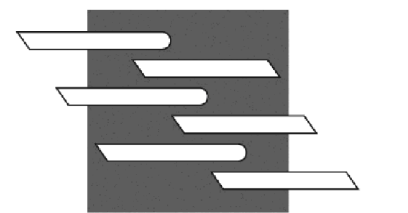

**BENNETT ENGINEERING**  
MECHANICAL • ELECTRICAL  
(207) 865-9475

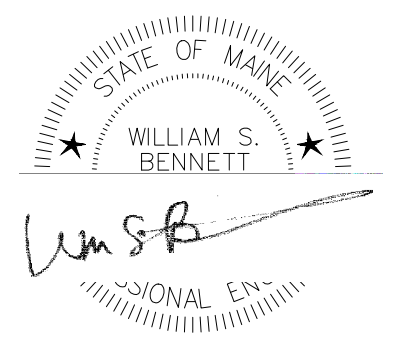

General Notes

Issued for Building permit Only  
3/30/16

No.	Revision/Issue	Date
1	Progress	12/1/15
2	Progress	3/23/16
3	Issued for Building permit only	3/30/16



Project Name and Address  
443 Congress St. Apartments  
443 Congress Street  
Portland, Maine

Sheet  
**LS - 3.3**  
3rd Floor Life Safety  
Scale  
1/4" = 1'