





**Winton Scott Architects**  
 5 Milk Street  
 Portland, Maine 04101  
 207 774 4811  
 www.wintonscott.com

Architecture / Planning  
 Preservation Architecture  
 Interior Architecture

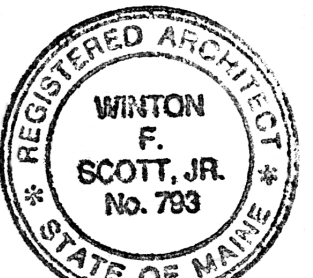

*Winton Scott*

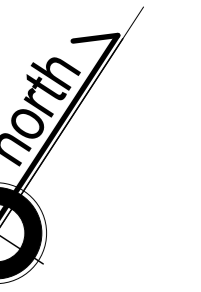

ISSUED FOR BUILDING  
 PERMIT ONLY  
 03/30/16

Revised: July 11, 2016: added  
 partition type annotations

Structural Engineer  
 Strucutral Integrity  
 Consulting Engineers, Inc.

Owner  
 JJR 443 Congress, LLC

443 Congress


Portland, Maine

Seventh Floor  
 Proposed Plan

1/4" = 1'-0"

**A 1.7**

March 30, 2016

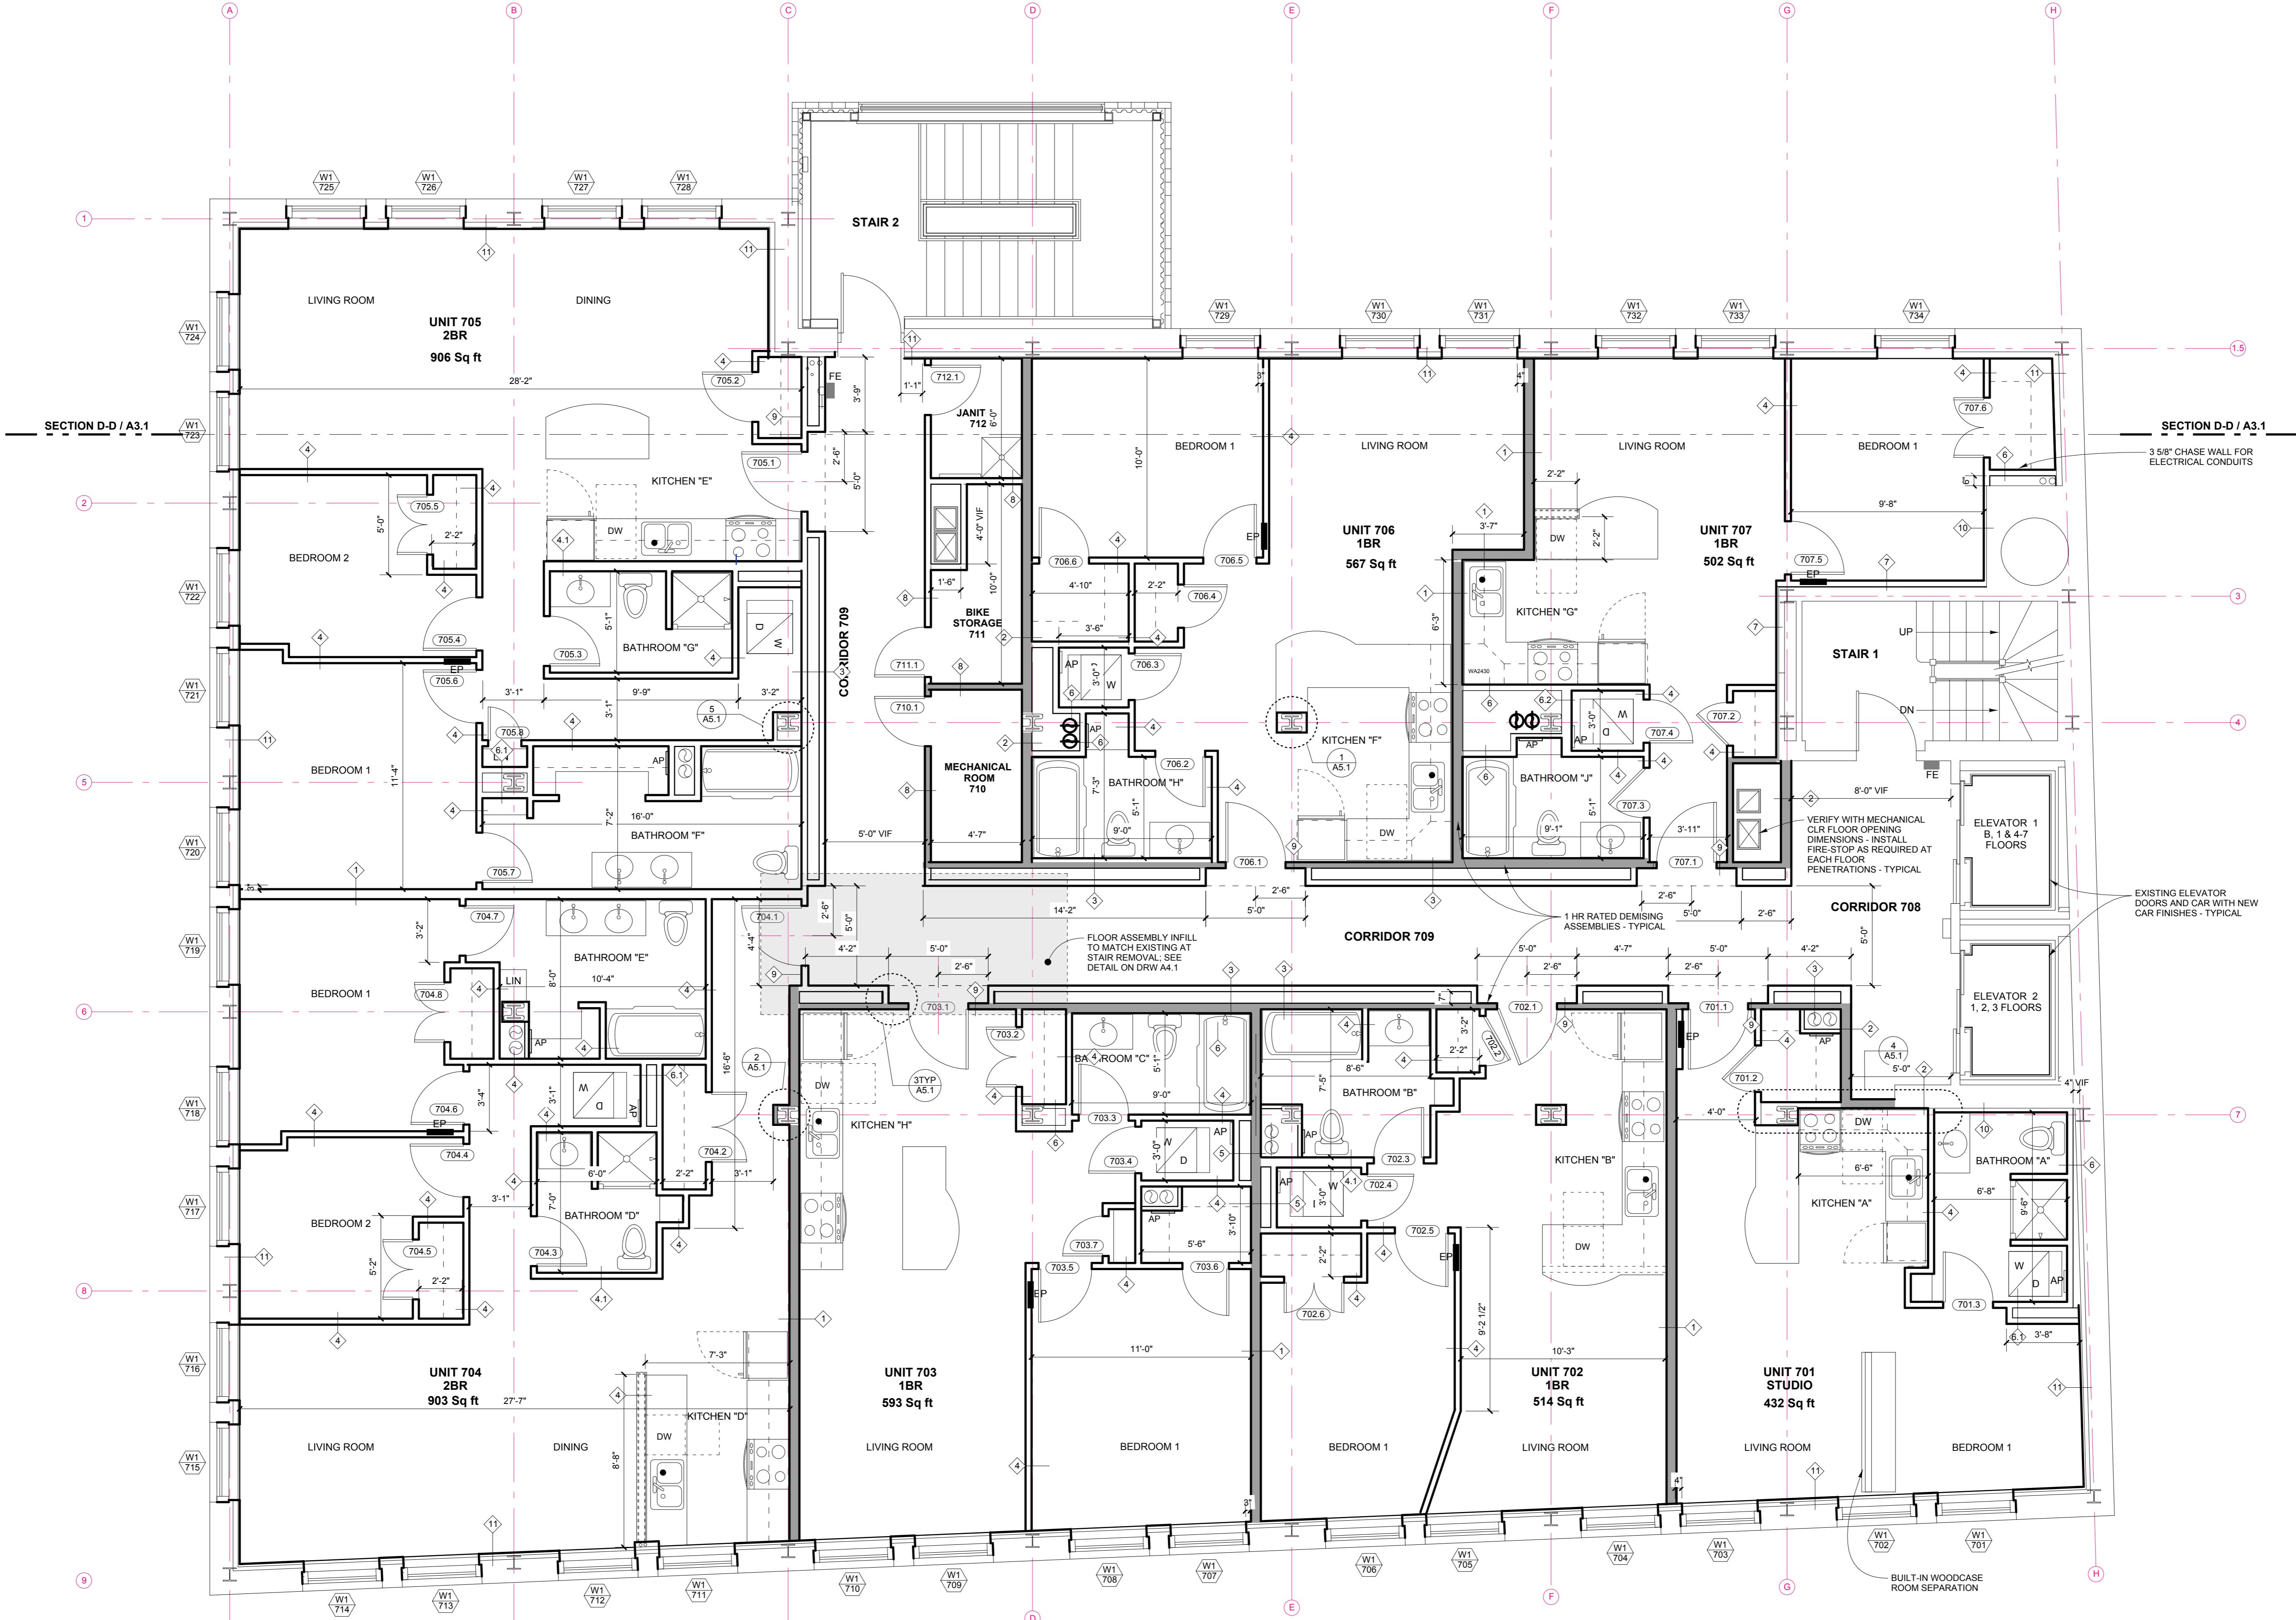

**LEGEND**

	WF WORKFORCE UNIT PER INCLUSIONARY ZONING
	NEW CONSTRUCTION PARTITION
	EXISTING CONSTRUCTION
	1 HR FIRE RATED PARTITION
	PARTITION TYPE
	DOOR NUMBER
	WINDOW NUMBER: TYPE / LOCATION