



Wilson Scott Architects
 Portland, Maine 04107
 www.wilsonscott.com

Architecture / Planning
 Preservation Architecture
 Interior Architecture



Wilson Scott

9/21/16
 LES MULLINS AND
 ASSOCIATES

Structural Engineer
 Structural Integrity
 Consulting Engineers, Inc.

Owner
 JJR, 443 Congress, LLC


443 Congress

Portland, Maine
 Building South Elevation
 Proposed

Congress Street
 1/4" = 1'-0"

A 2.1

September 12, 2016

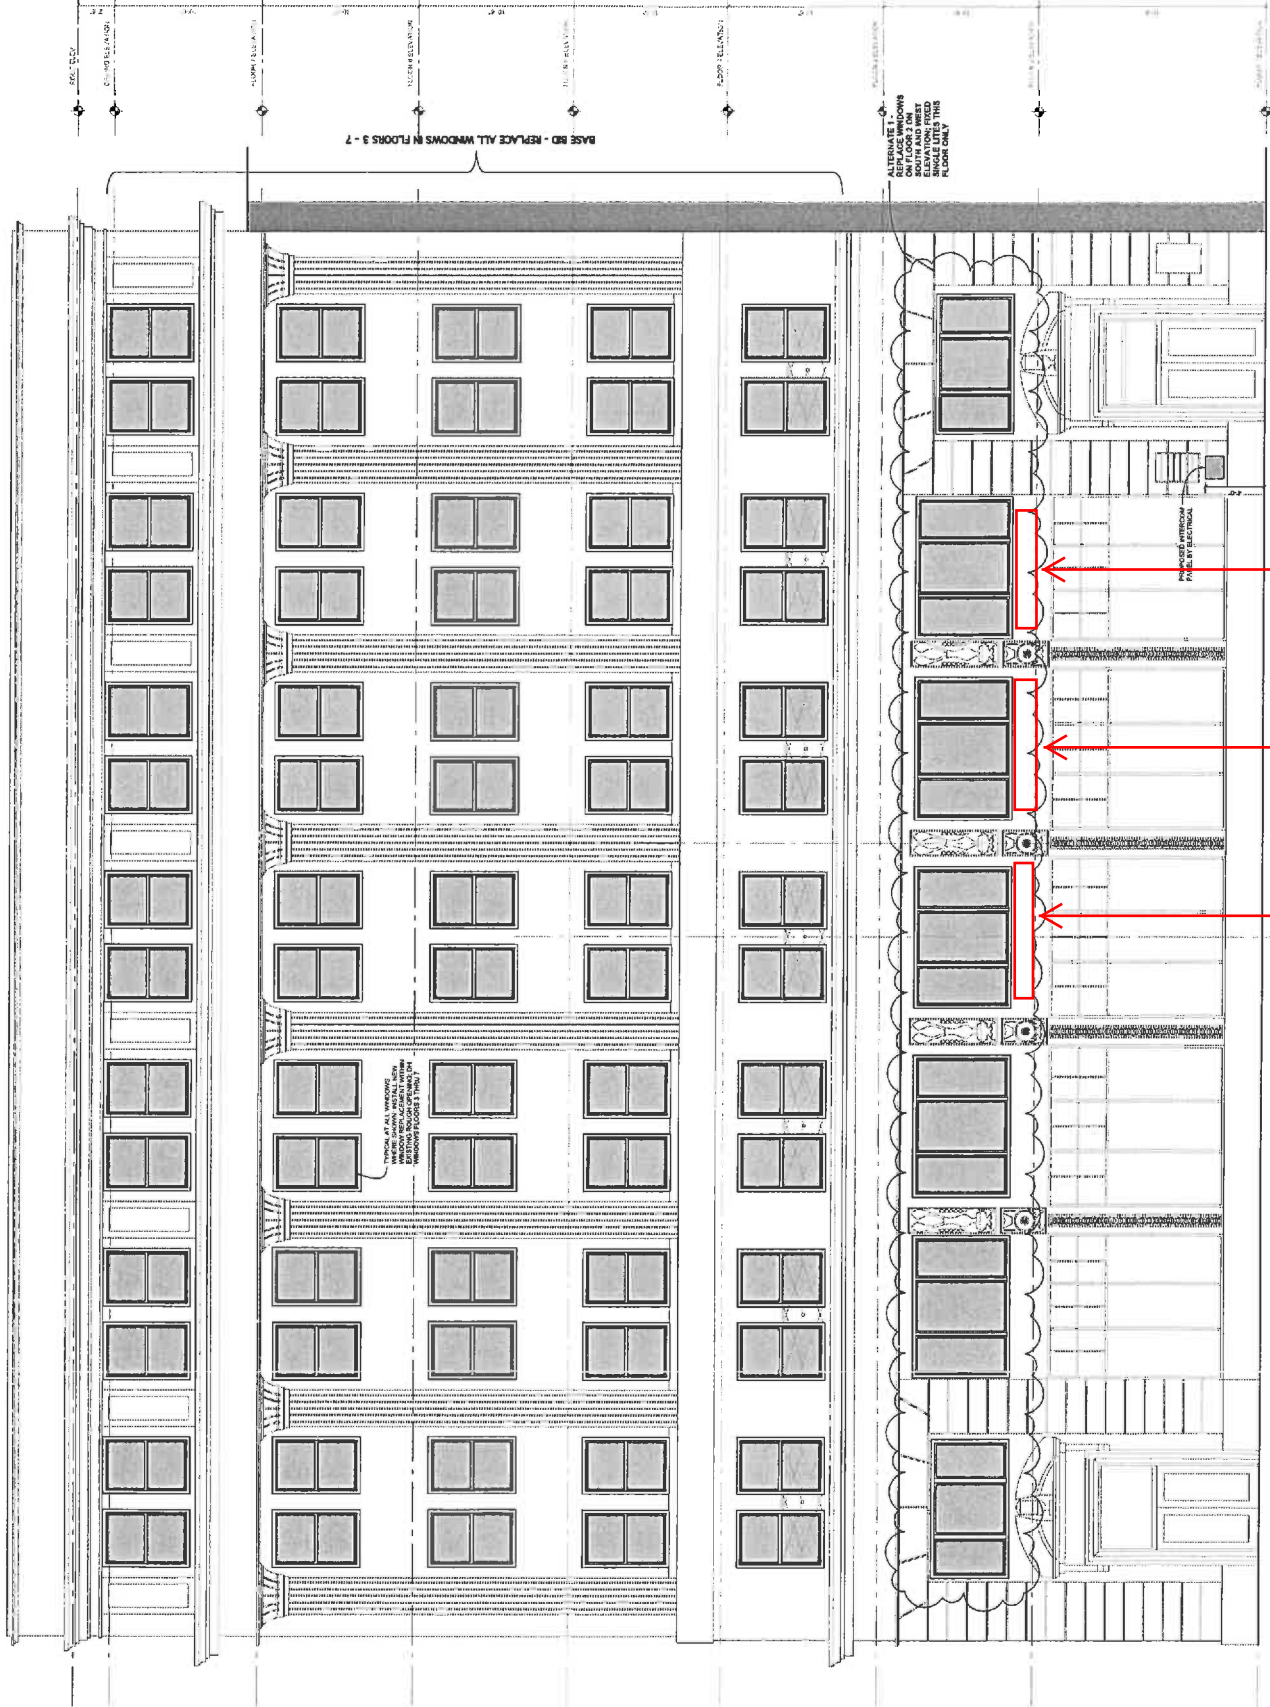

Owner will allow any of these three areas to mount PPNE Sign!