



PLANNING BOARD
 SUBMISSION
 01/08/16

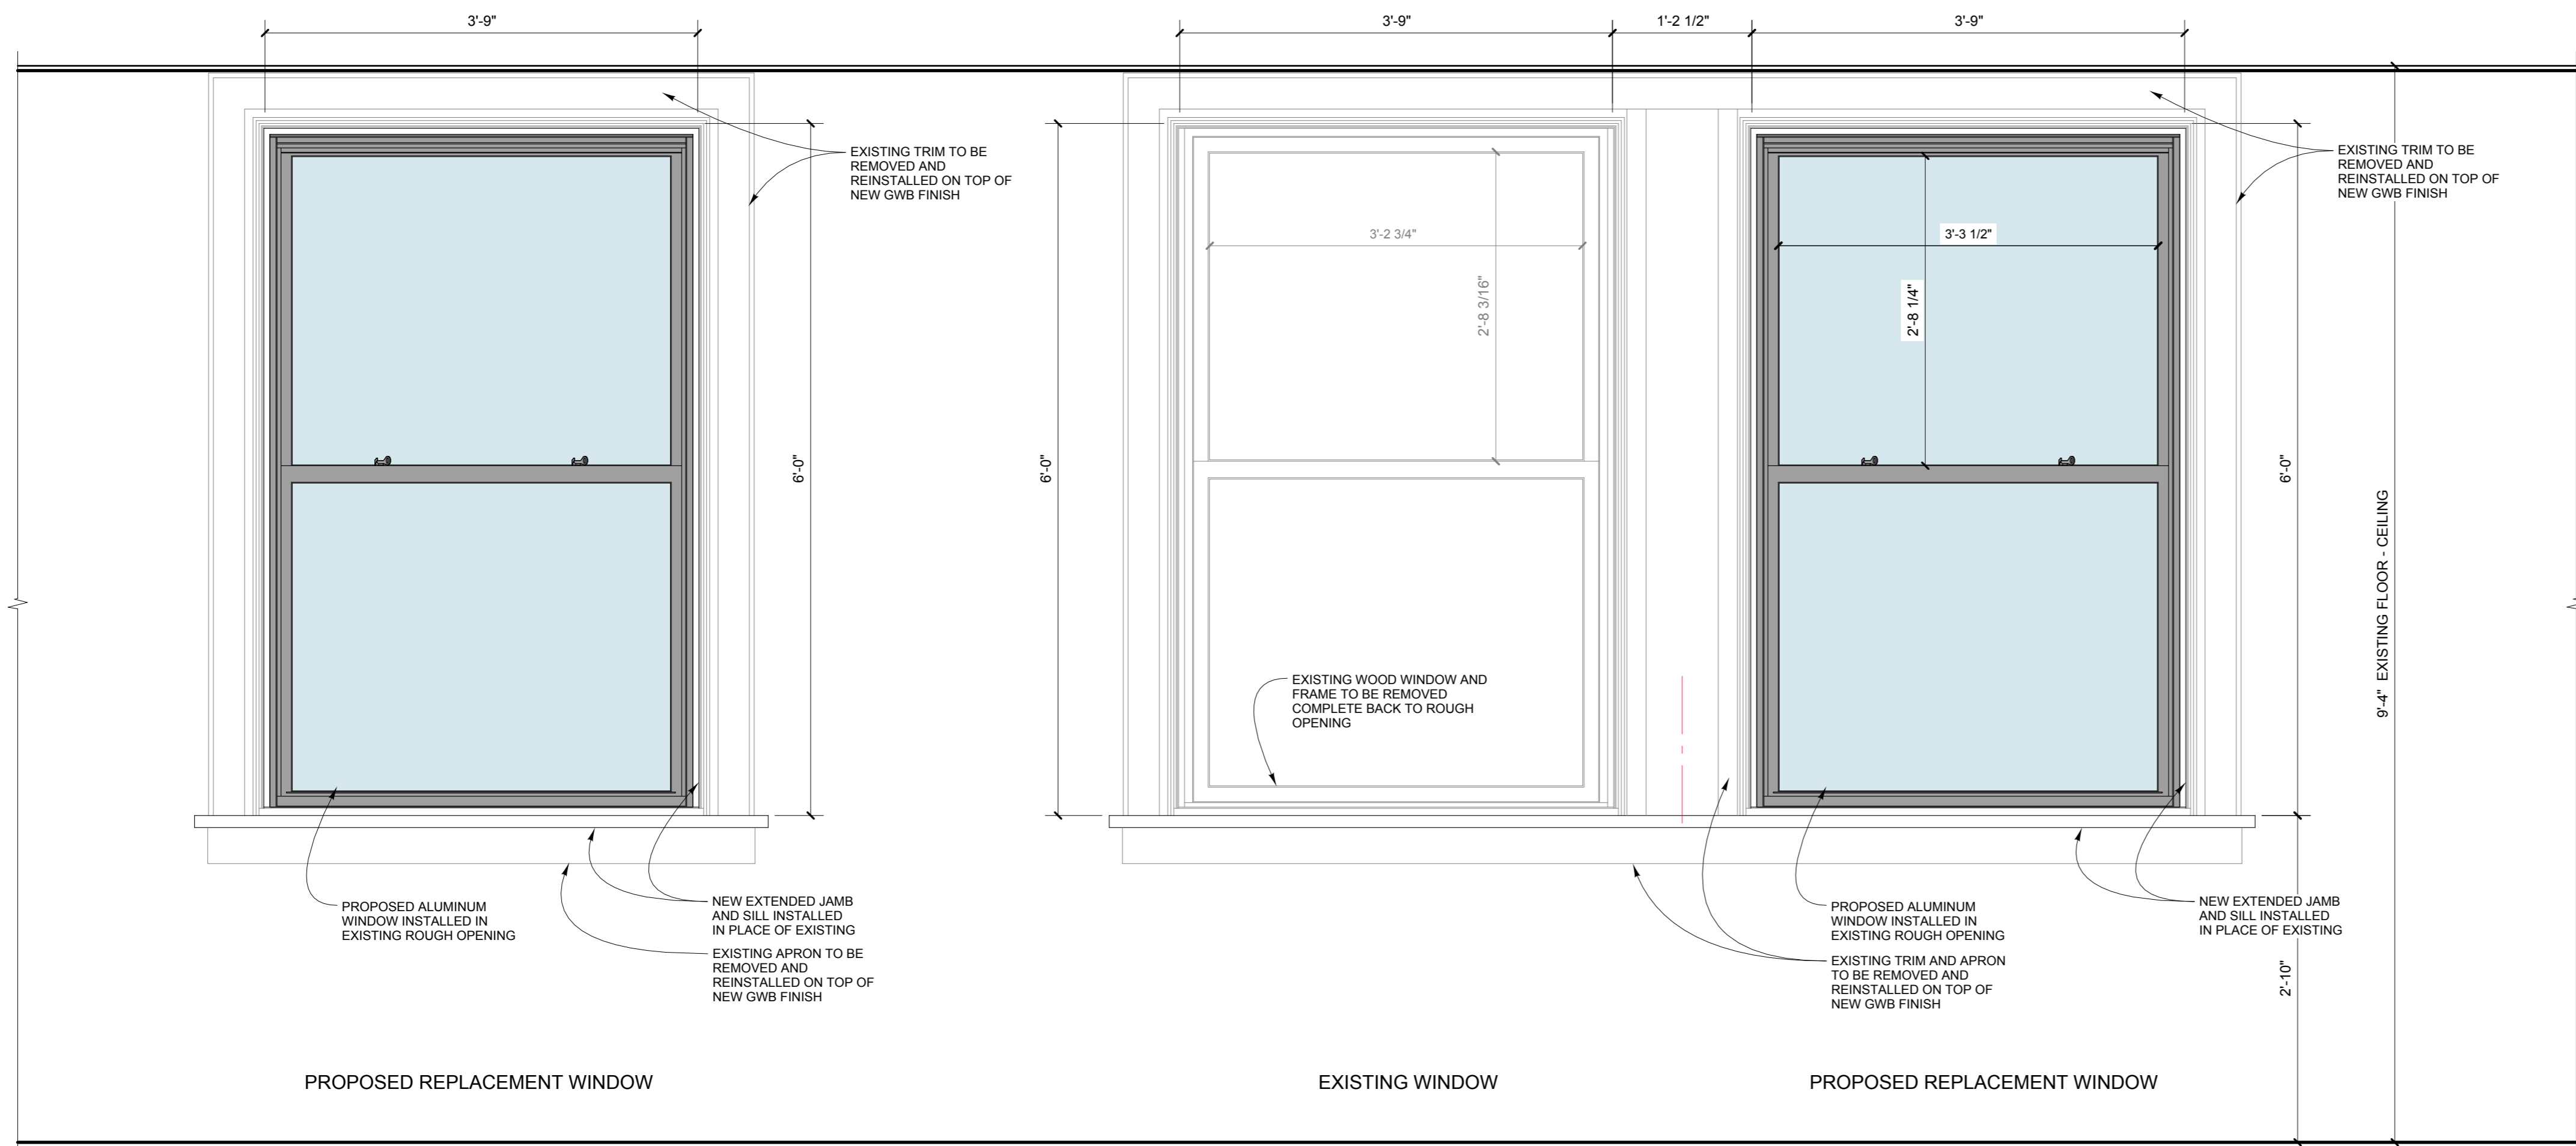

1 WINDOW ELEVATION
 1" = 1'-0"

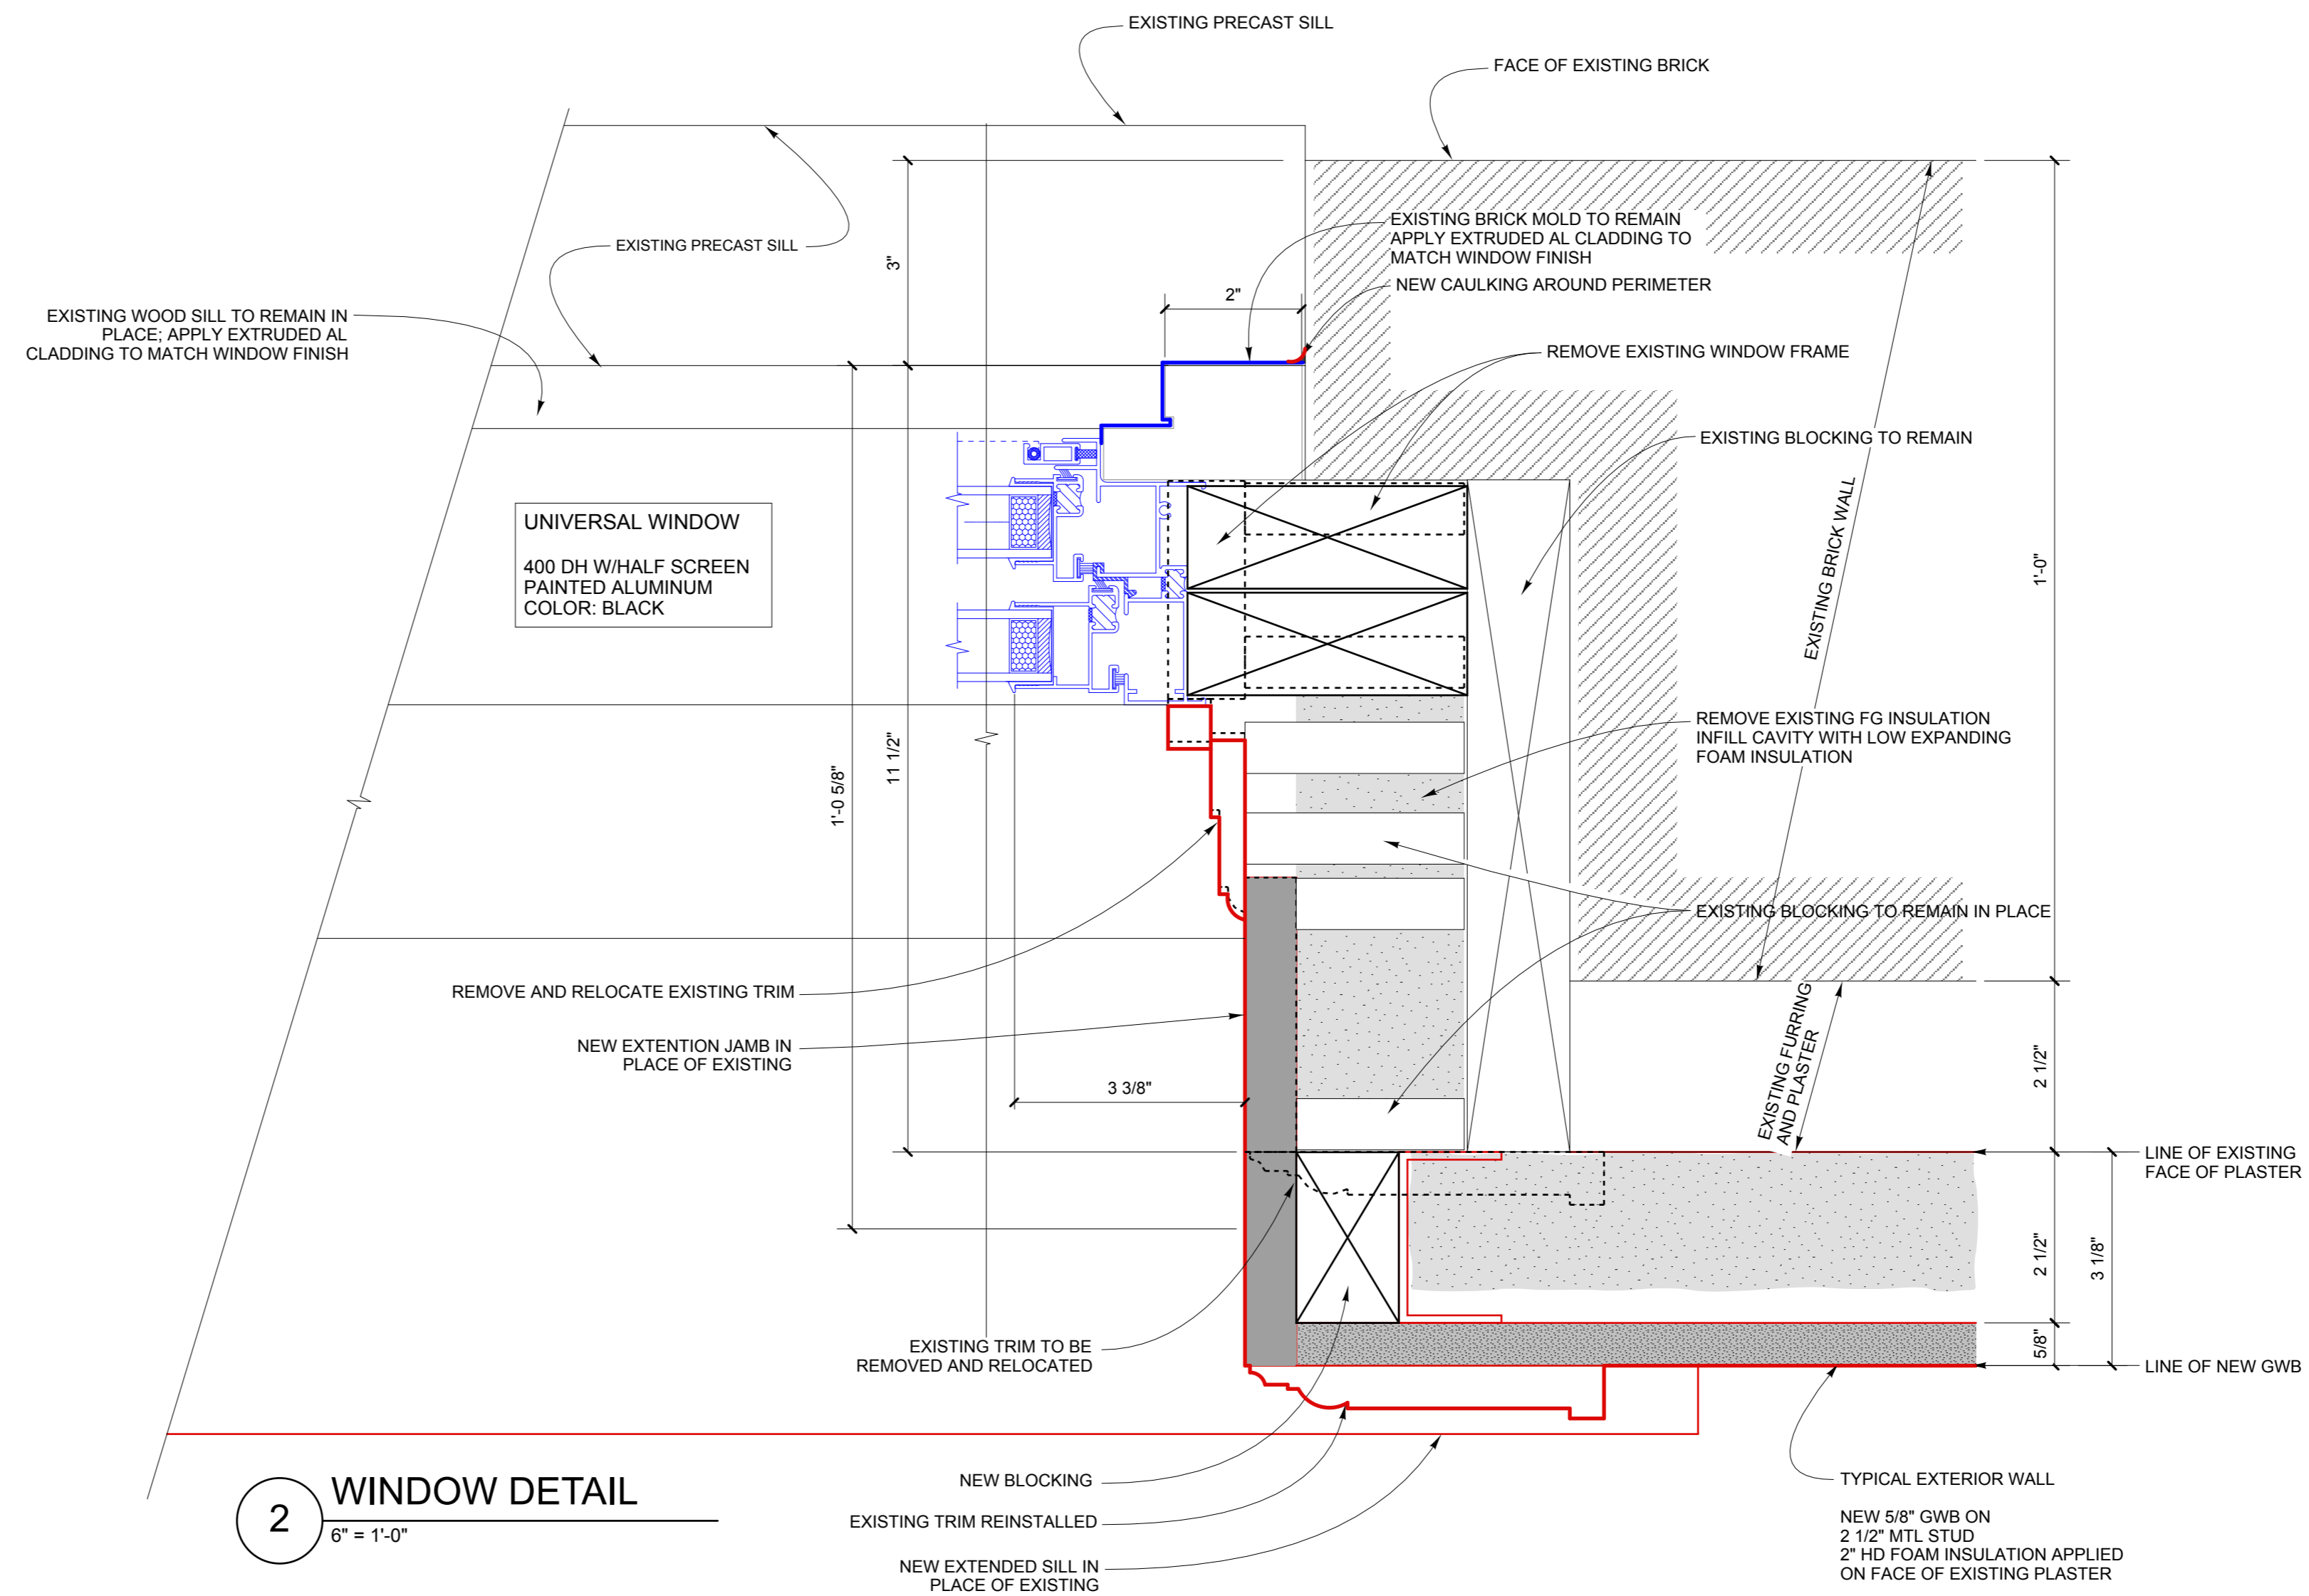

2 WINDOW DETAIL
 6" = 1'-0"

Structural Engineer
 Strucutral Integrity
 Consulting Engineers, Inc.

Mechanical / Electrical
 Engineer
 Bennett Engineering

Owner
 JJR 443 Congress, LLC

443 Congress

Portland, Maine

Window
 Elevation and
 Details

scale as shown

A 3.2

January 08, 2016