





Winton Scott Architects
 5 Milk Street
 Portland, Maine 04101
 207 774 4811
 www.wintonscott.com

Architecture / Planning
 Preservation Architecture
 Interior Architecture

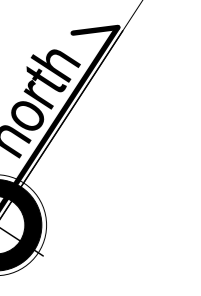

PLANNING BOARD
 SUBMISSION
 01/08/16

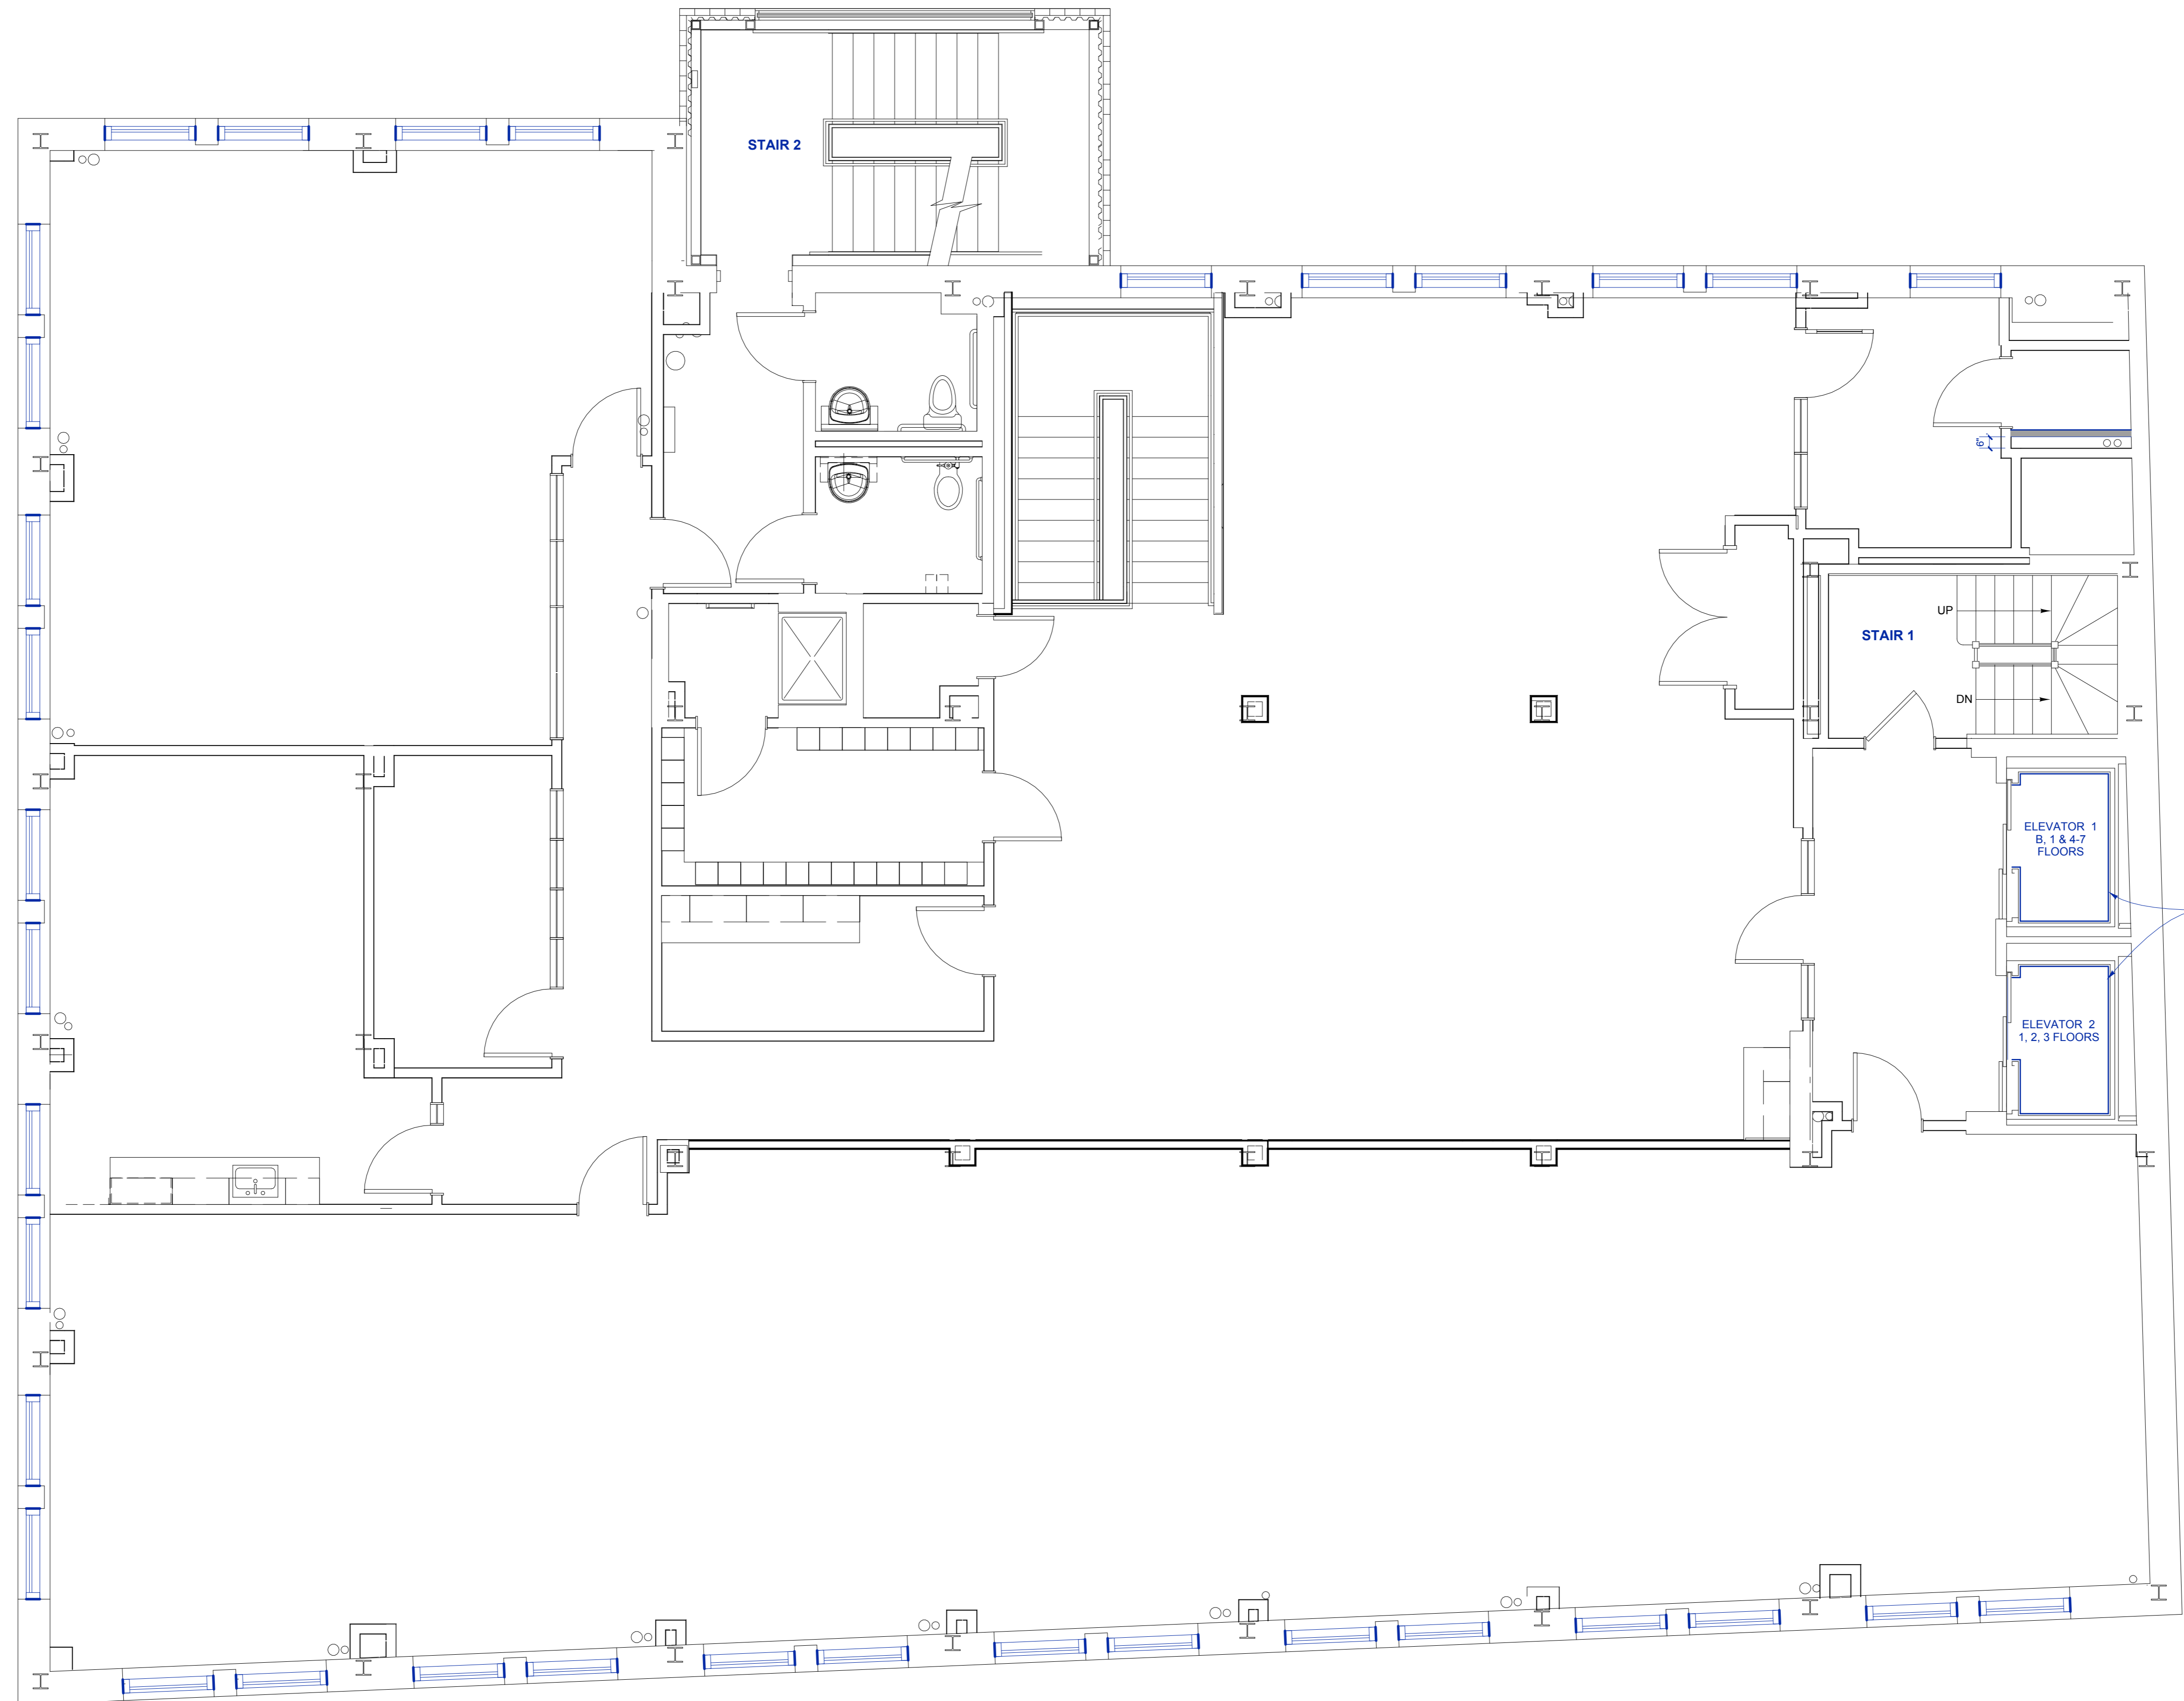

Structural Engineer
 Strucutral Integrity
 Consulting Engineers, Inc.

Mechanical / Electrical
 Engineer
 Bennett Engineering

Owner
 JJR 443 Congress, LLC

443 Congress

Portland, Maine

Third Floor
 Proposed Plan

1/4" = 1'-0"

A 1.3

January 08, 2016