



**Winton Scott Architects**  
 5 Milk Street  
 Portland, Maine 04101  
 207 774 4811  
 www.wintonscott.com

Architecture / Planning  
 Preservation Architecture  
 Interior Architecture

PLANNING BOARD  
 SUBMISSION  
 01/08/16

Structural Engineer  
 Strucutral Integrity  
 Consulting Engineers, Inc.

Mechanical / Electrical  
 Engineer  
 Bennett Engineering

Owner  
 JJR 443 Congress, LLC

443 Congress

Portland, Maine


Building South Elevation  
 Proposed

Congress Street

1/4" = 1'-0"

A 2.1

January 08, 2016

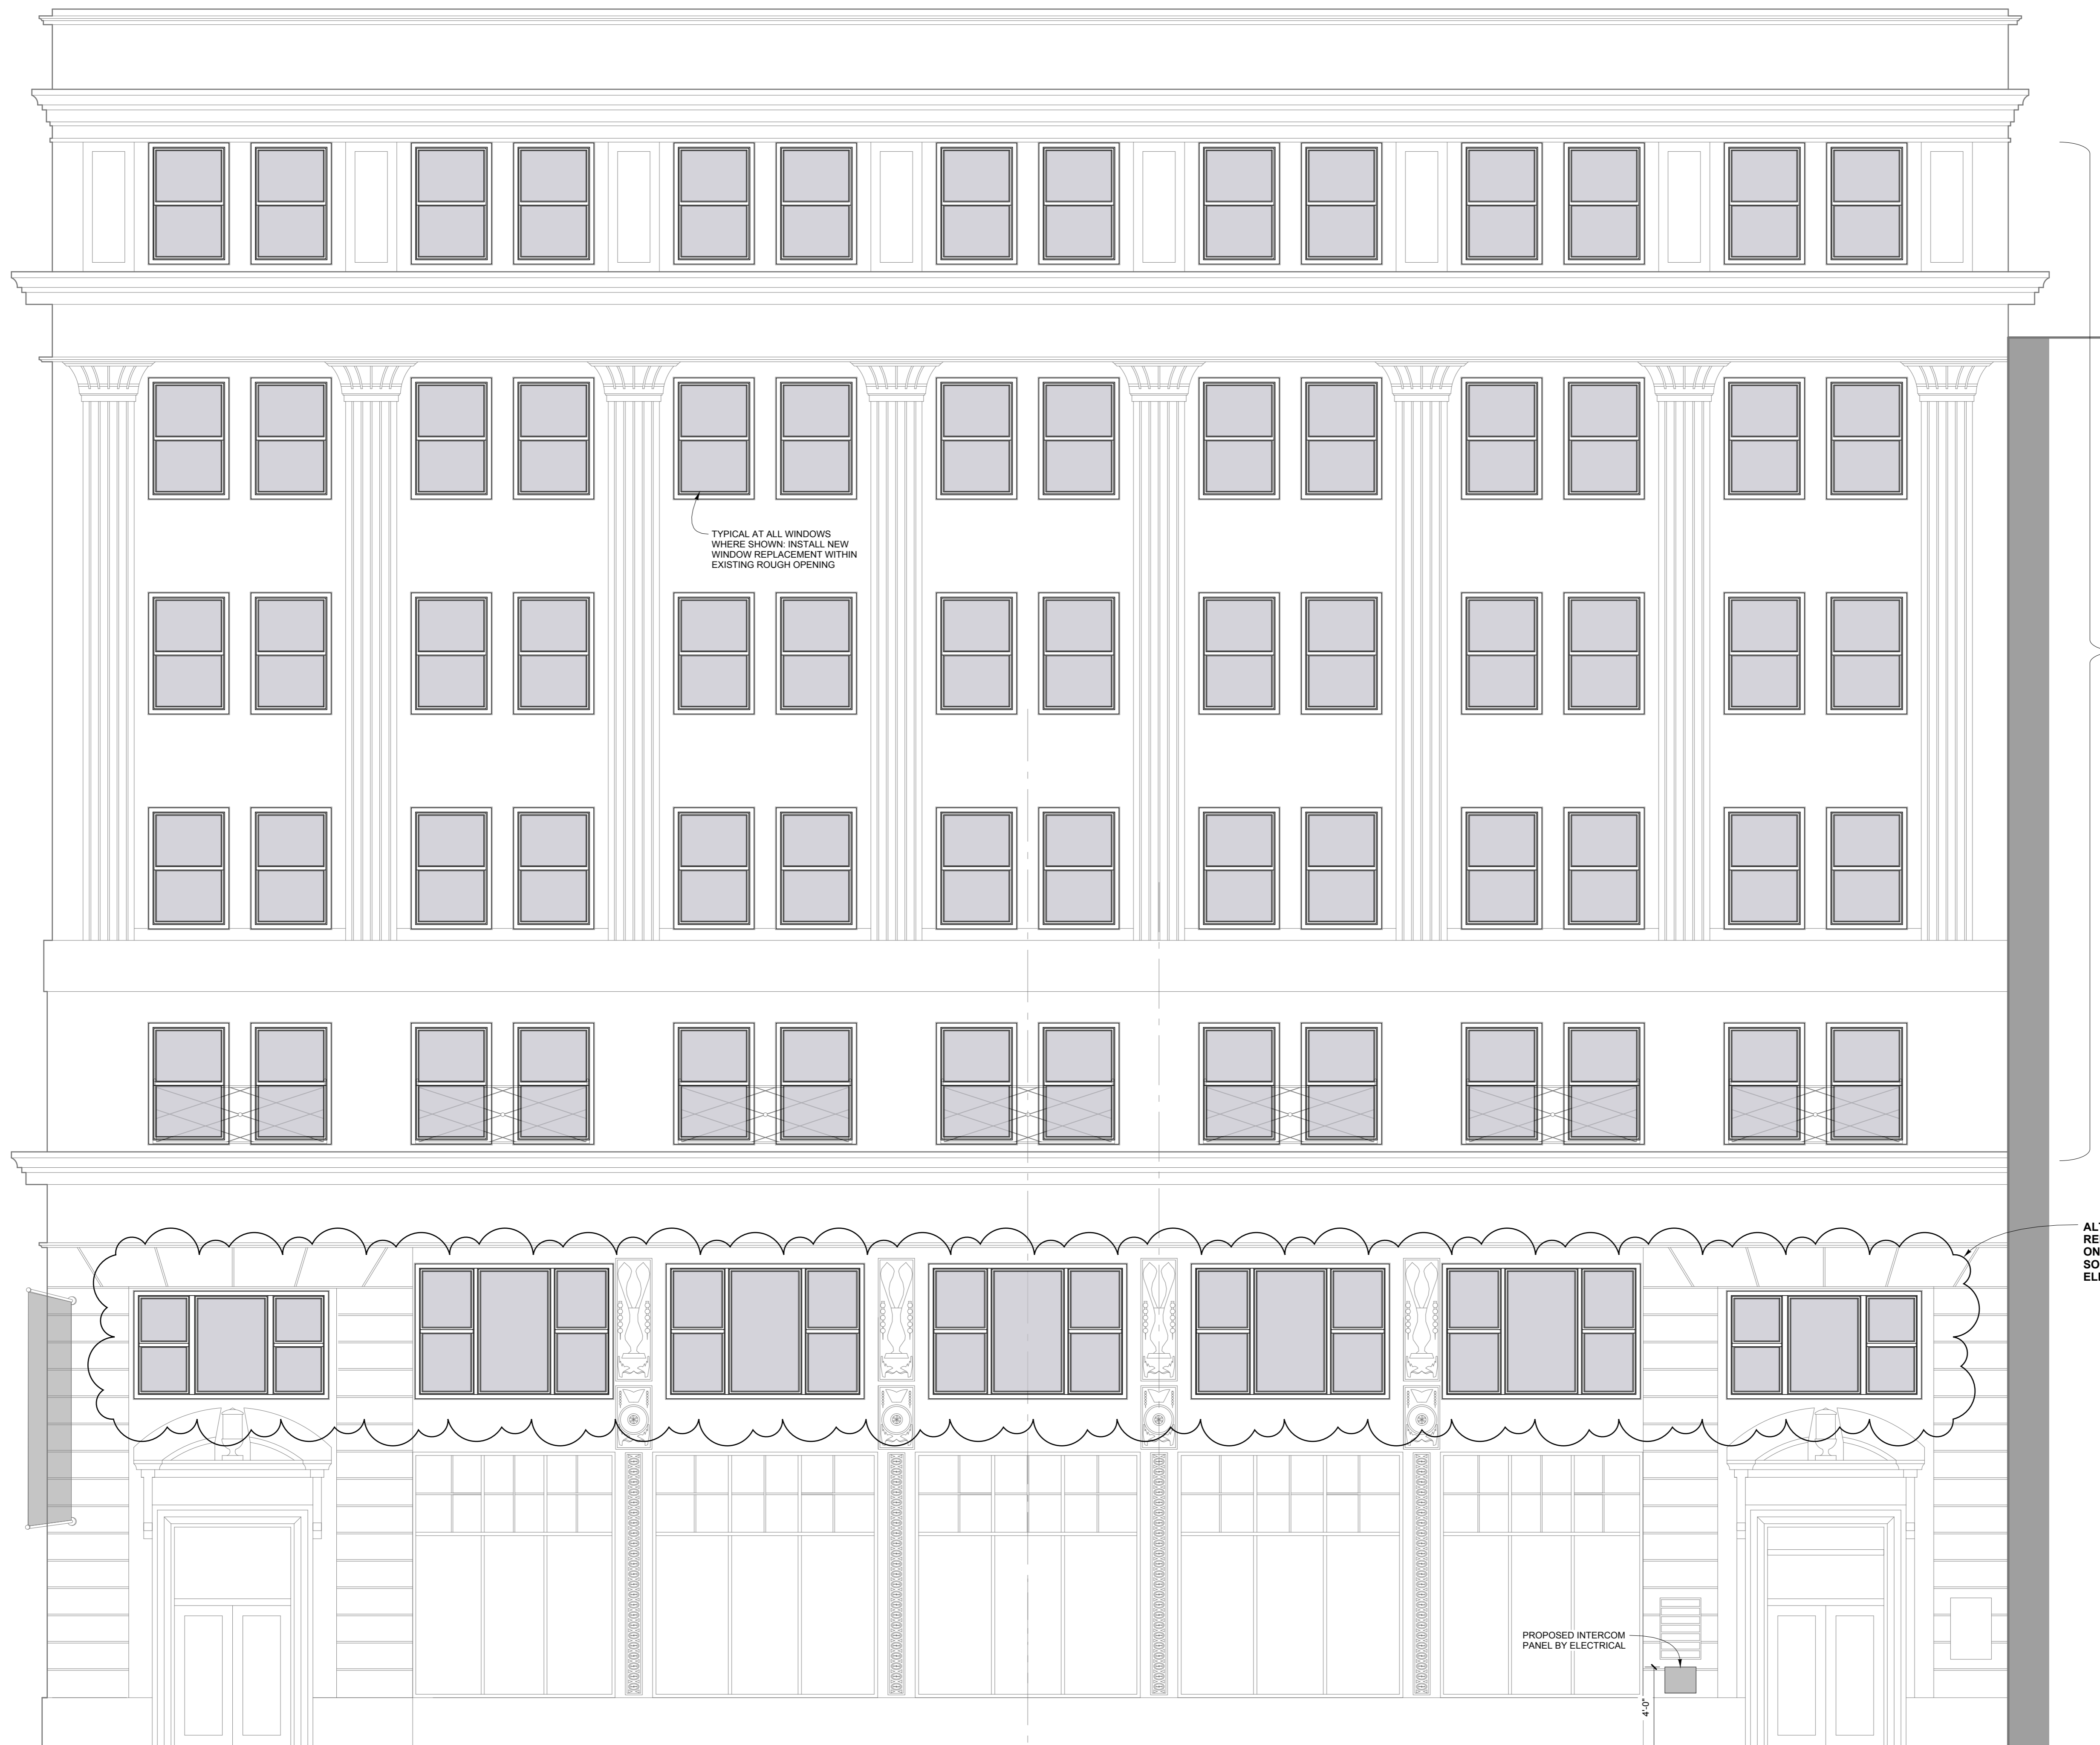

BASE BID - REPLACE ALL WINDOWS IN FLOORS 3 - 7

ALTERNATE 1 -  
 REPLACE WINDOWS  
 ON FLOOR 2 ON  
 SOUTH AND WEST  
 ELEVATION

PROPOSED INTERCOM  
 PANEL BY ELECTRICAL

4'-0"