



Cross section of Beams, 3"=1'

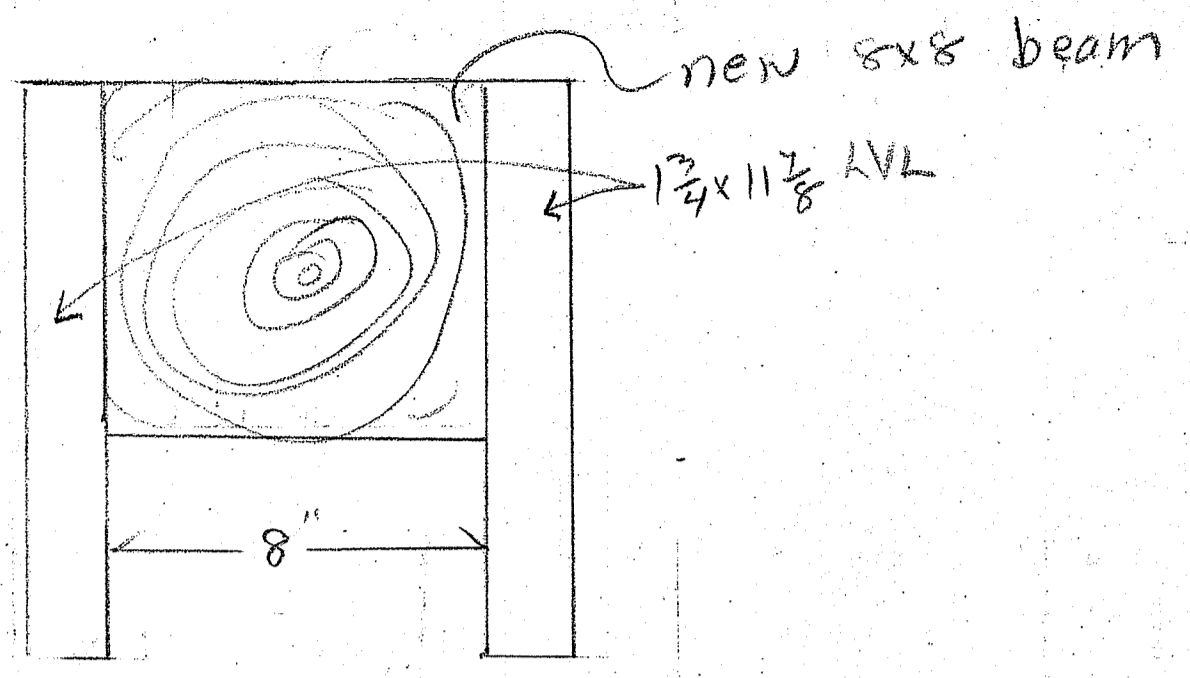

note old post protrudes above only Bottom Primary Beam

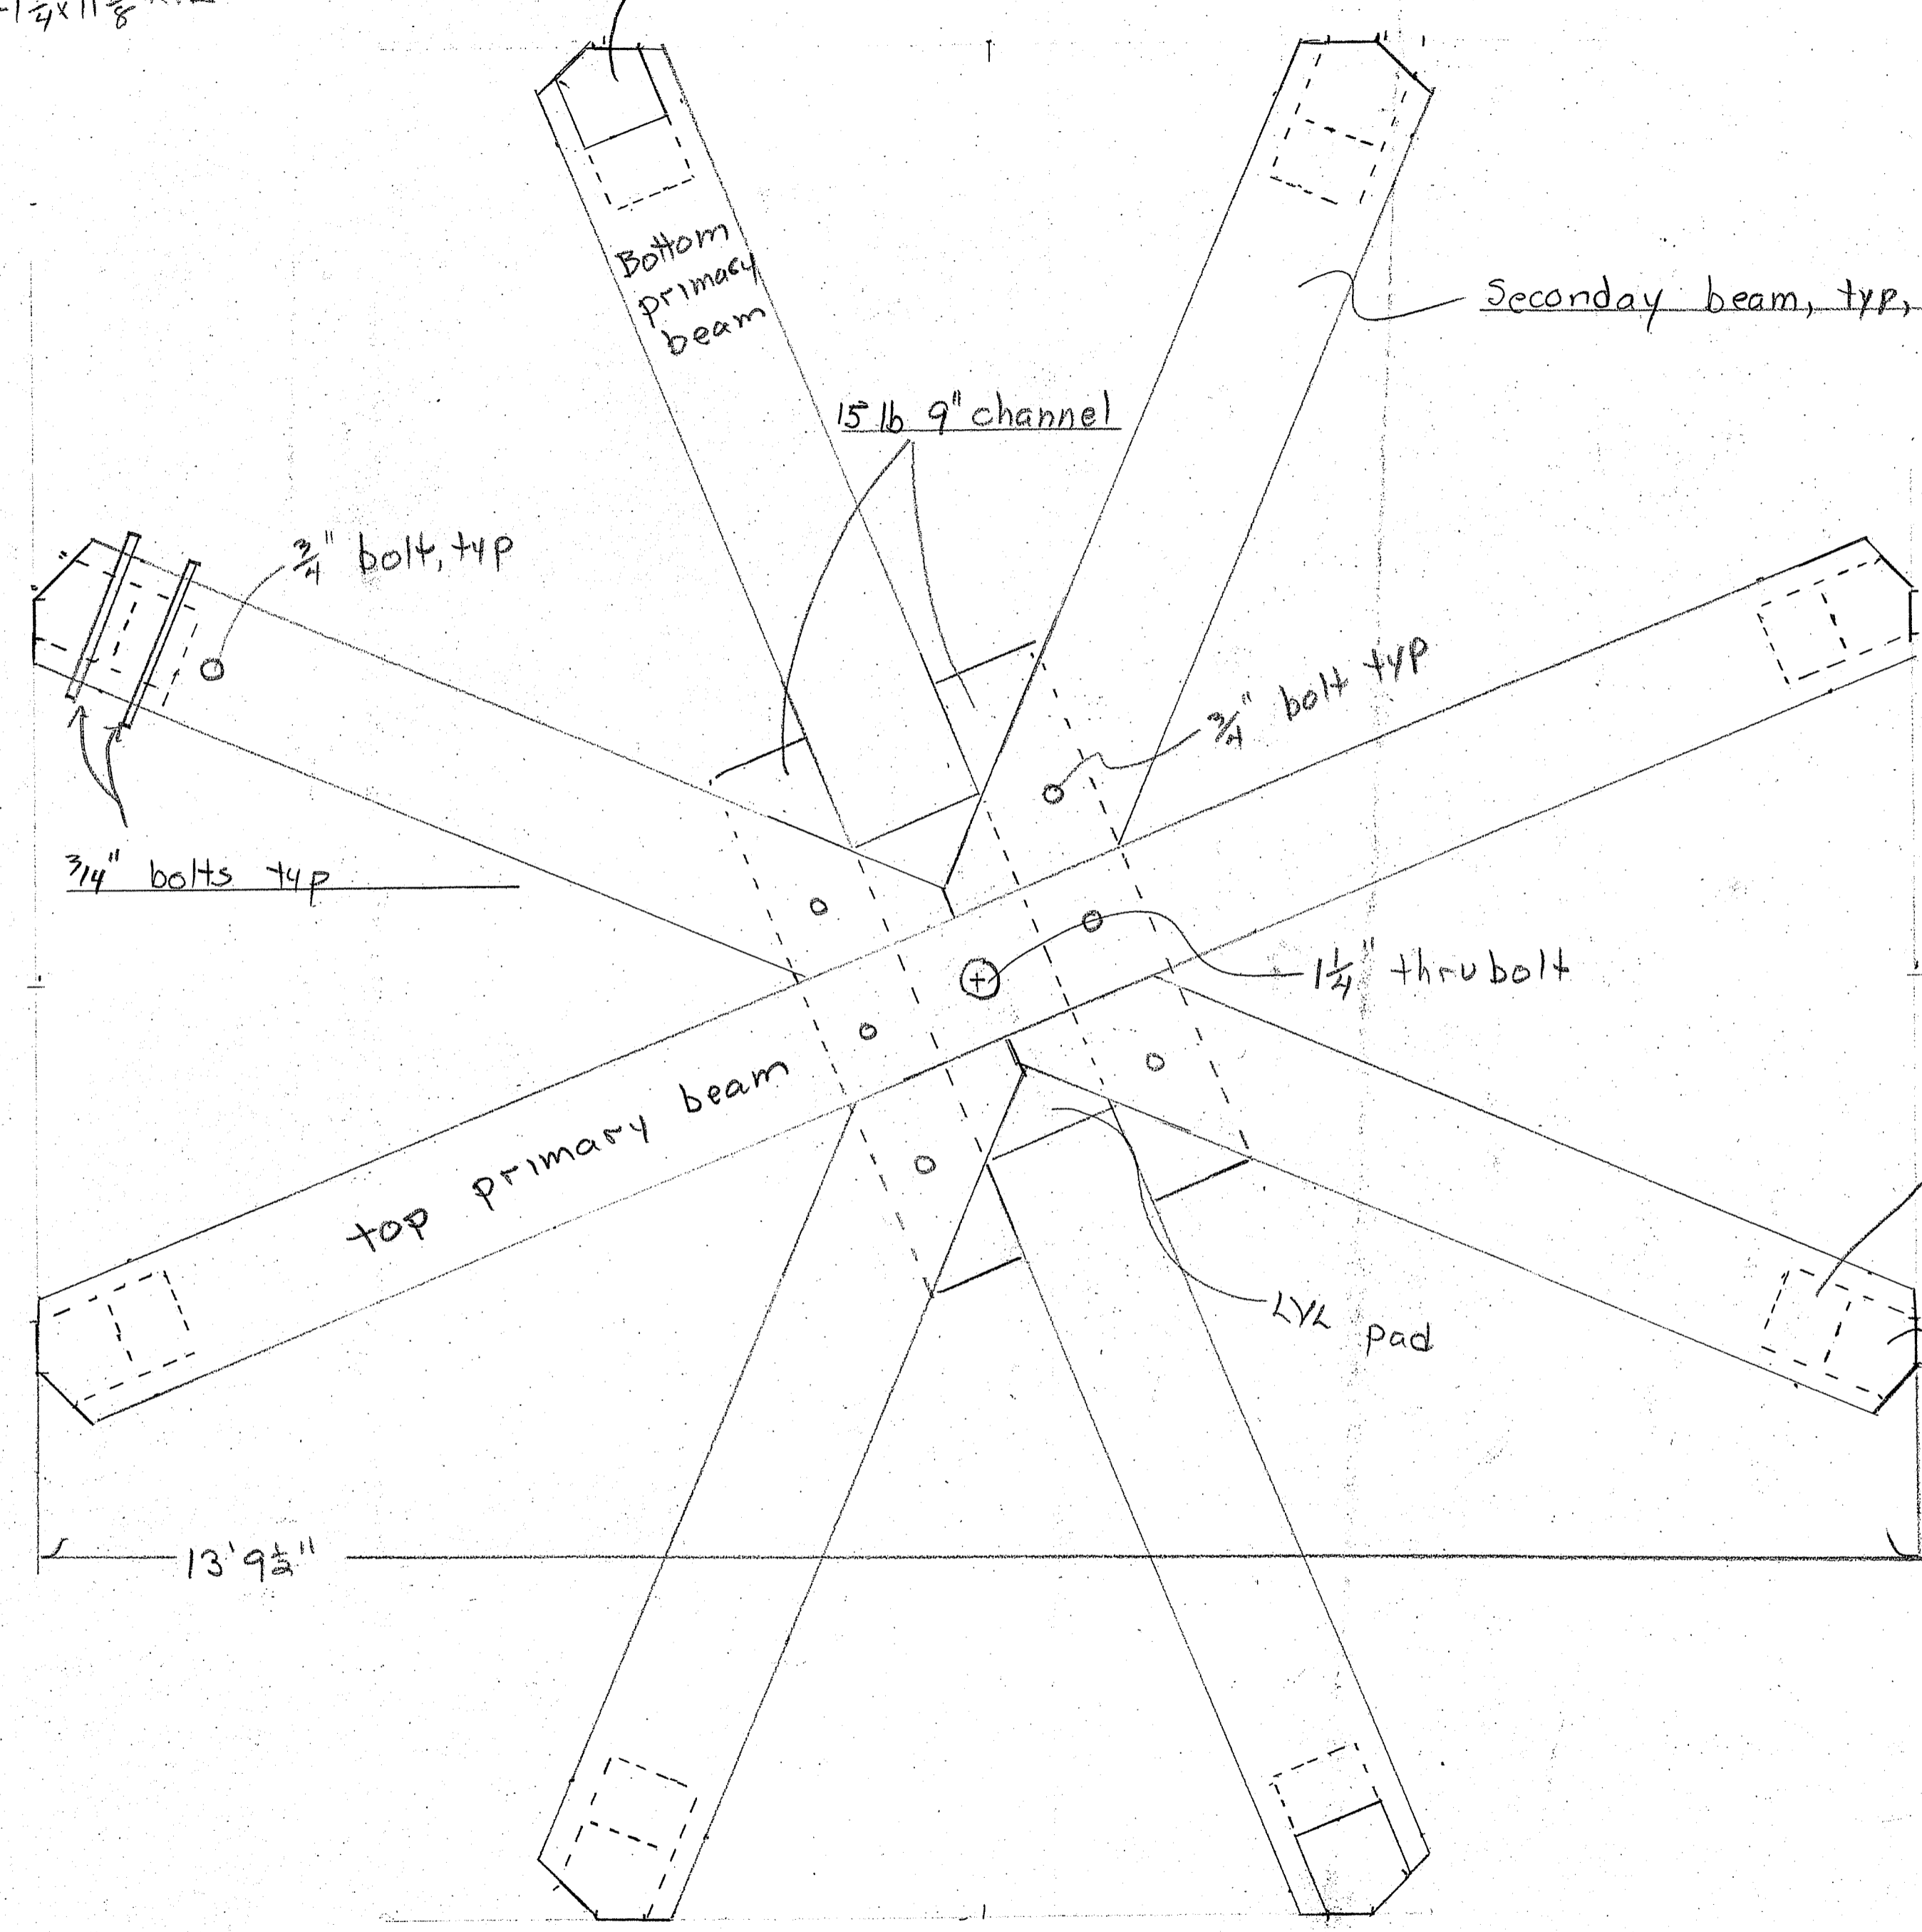

1930's 6x8 Strongback in place, 6 total
6x8 New Strongbacks by US, total 2

original posts = 2 total
added lapped repairs = 6 total

Plan View Belfry Spider Web/Lantern Support, 1"=1'