


These eave drawings are just approximate. See page 3 for details

Columns to be restored, so no effort made here to be precise

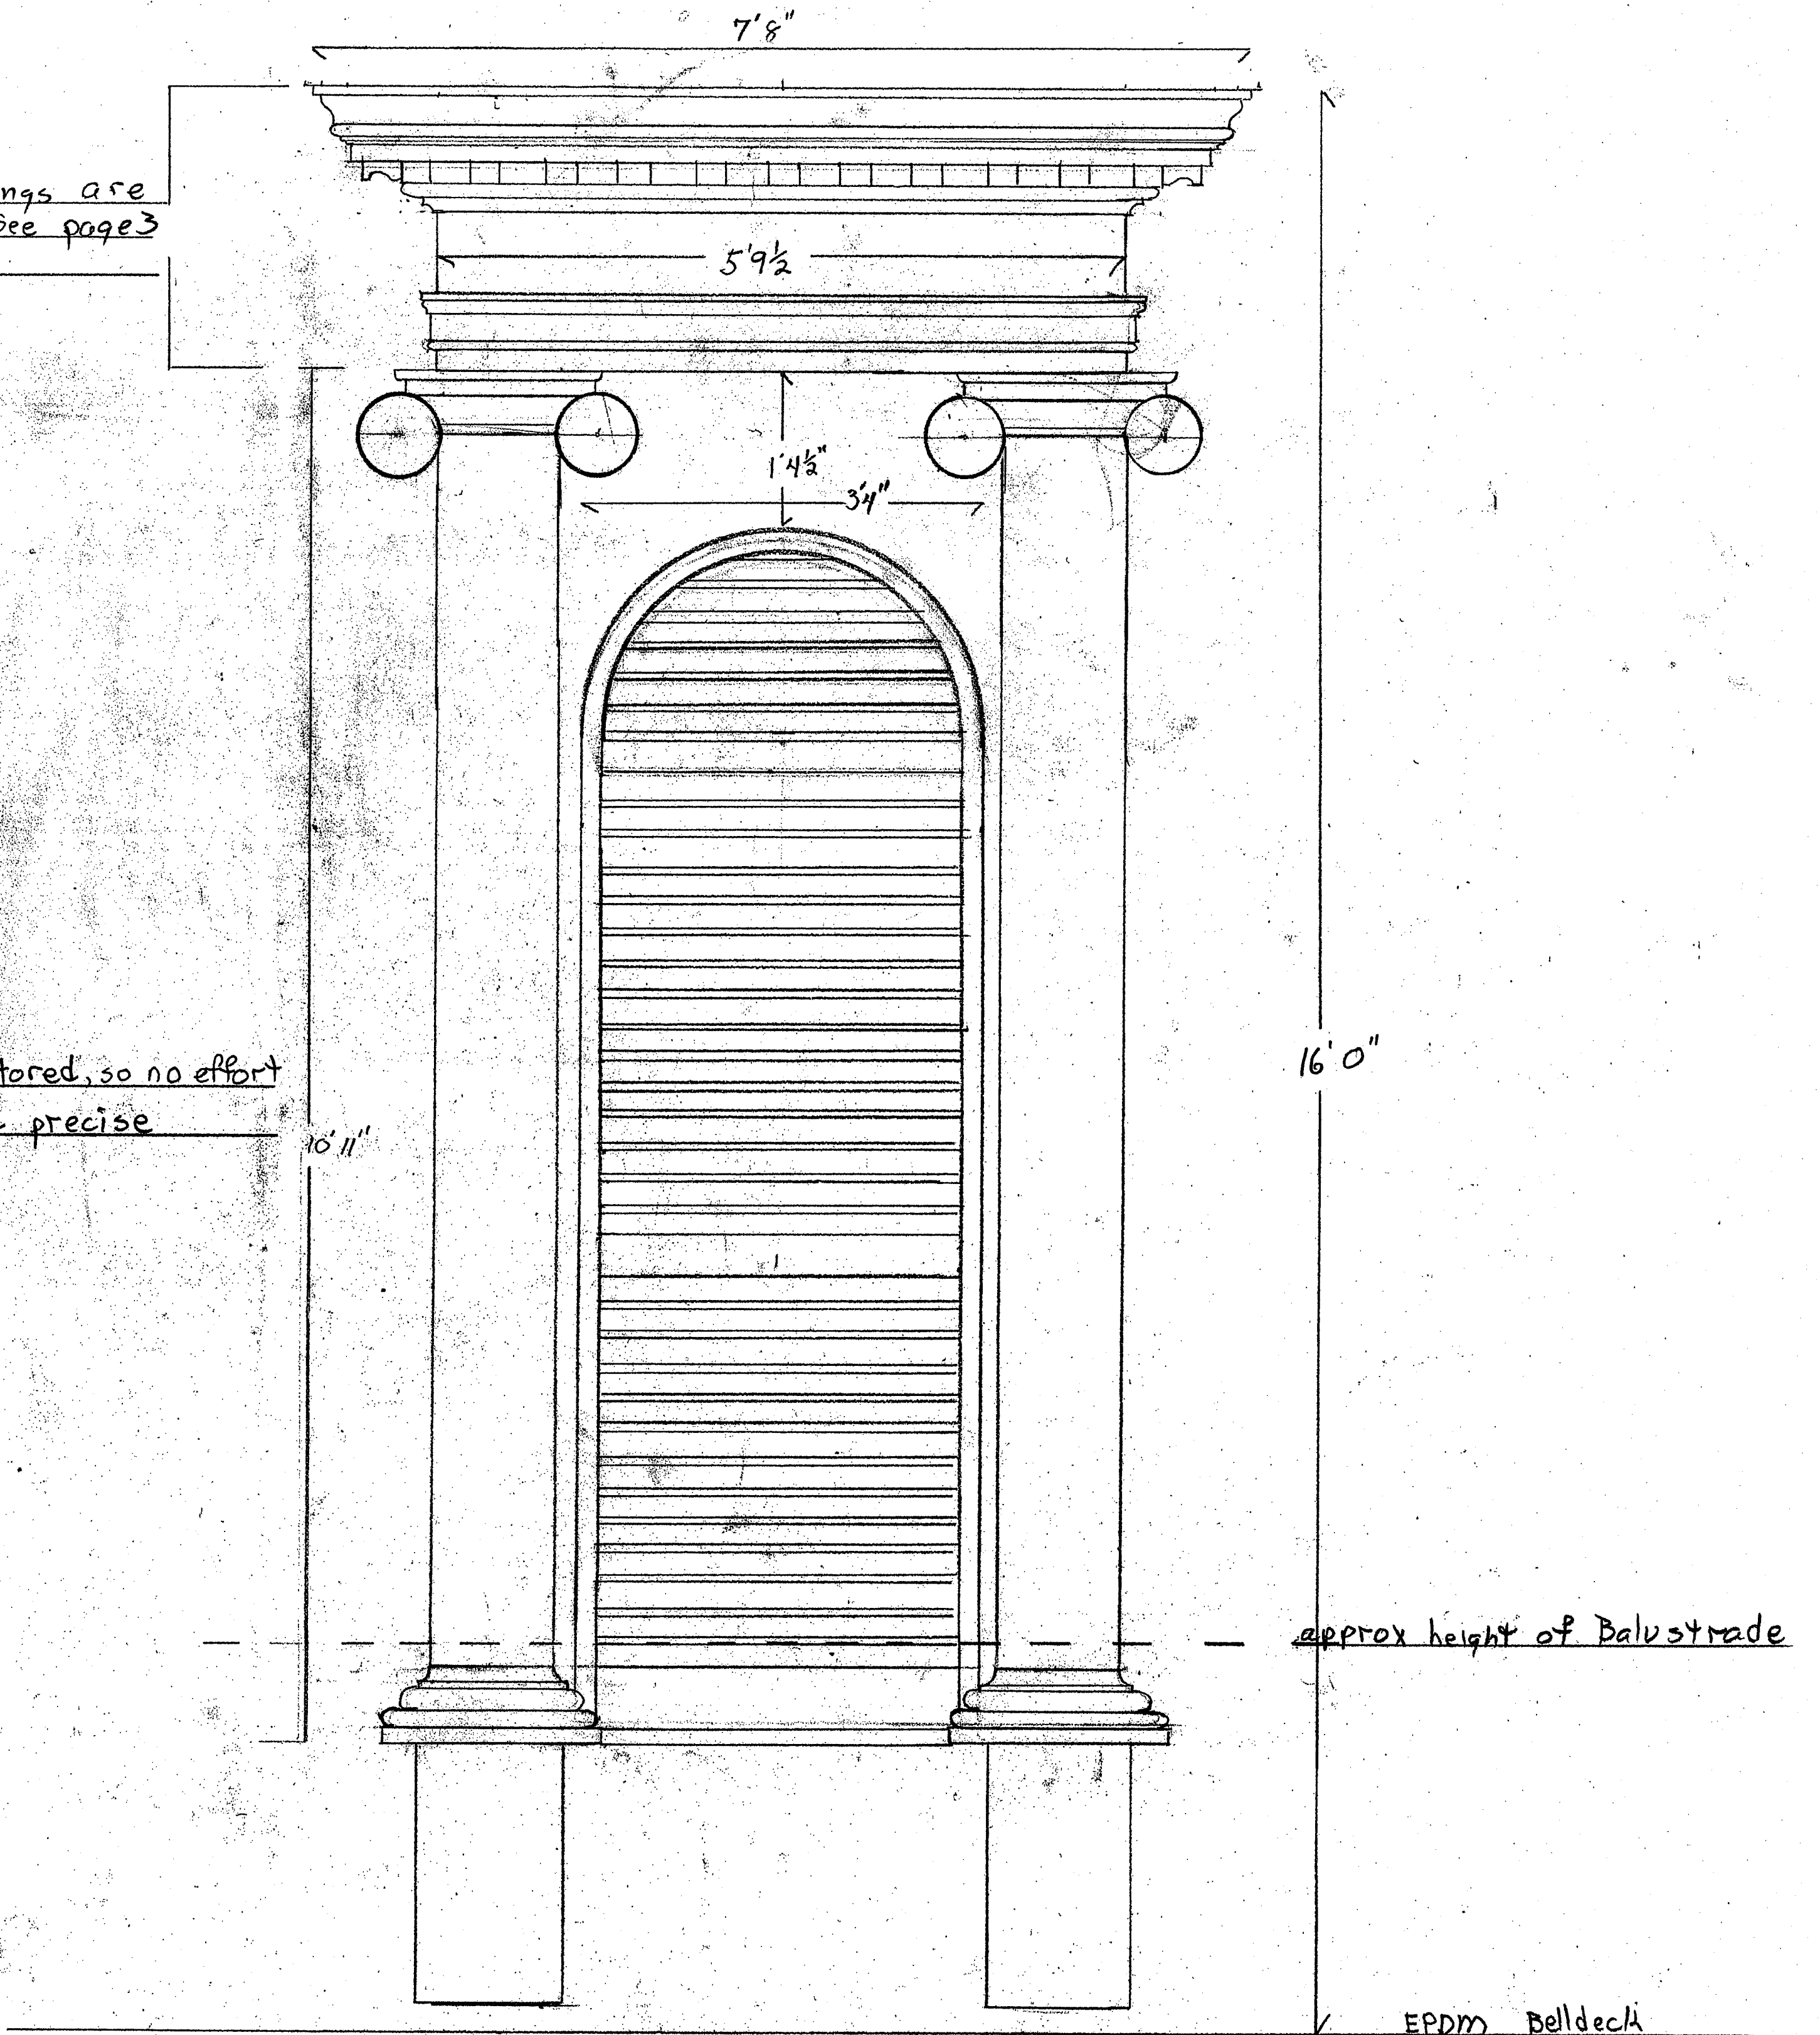

① PRIMARY BELFRY FACE ELEVATION 1" = 1'