


PRIMARY BELFRY FACE FAVES SECTION 6"=1'

All stock Spanish Cedar 7/8" unless otherwise drawn

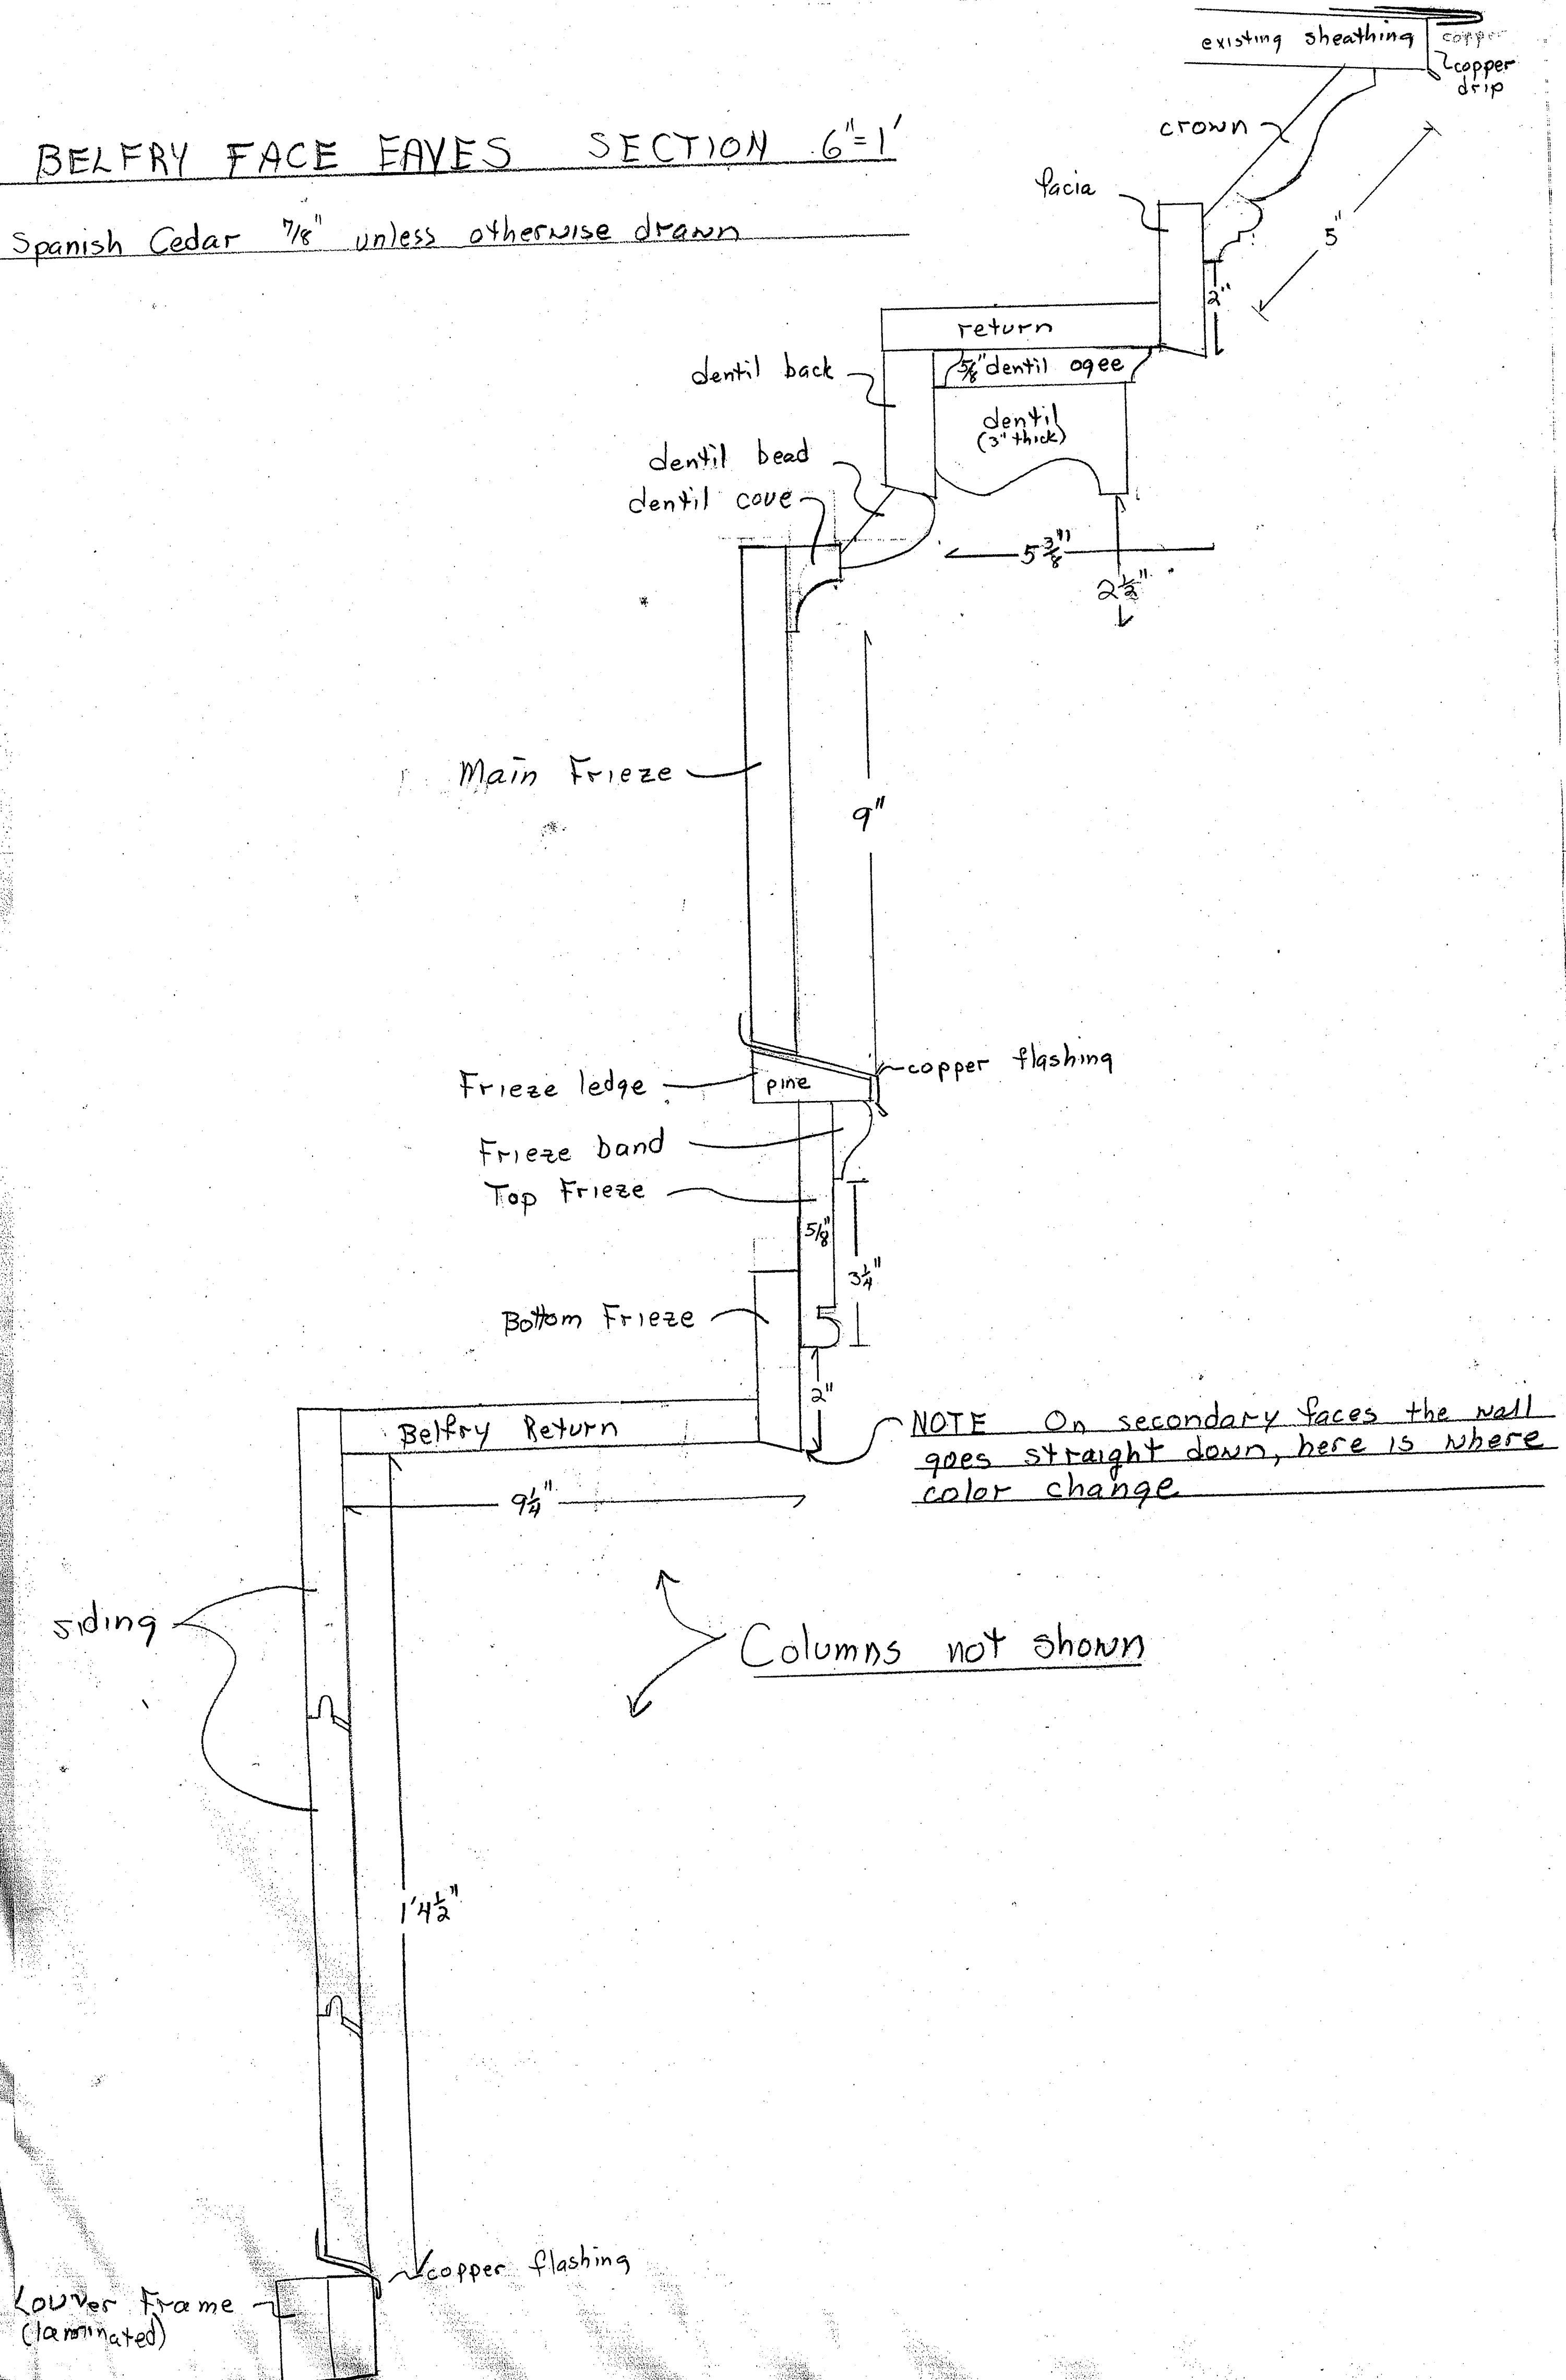

NOTE On secondary faces the wall goes straight down, here is where color change

Columns not shown

Louver Frame (laminated)