


NOTE: The dimensions shown are approximate. Entire sections of old eaves will be brought to the shop for accurate duplication

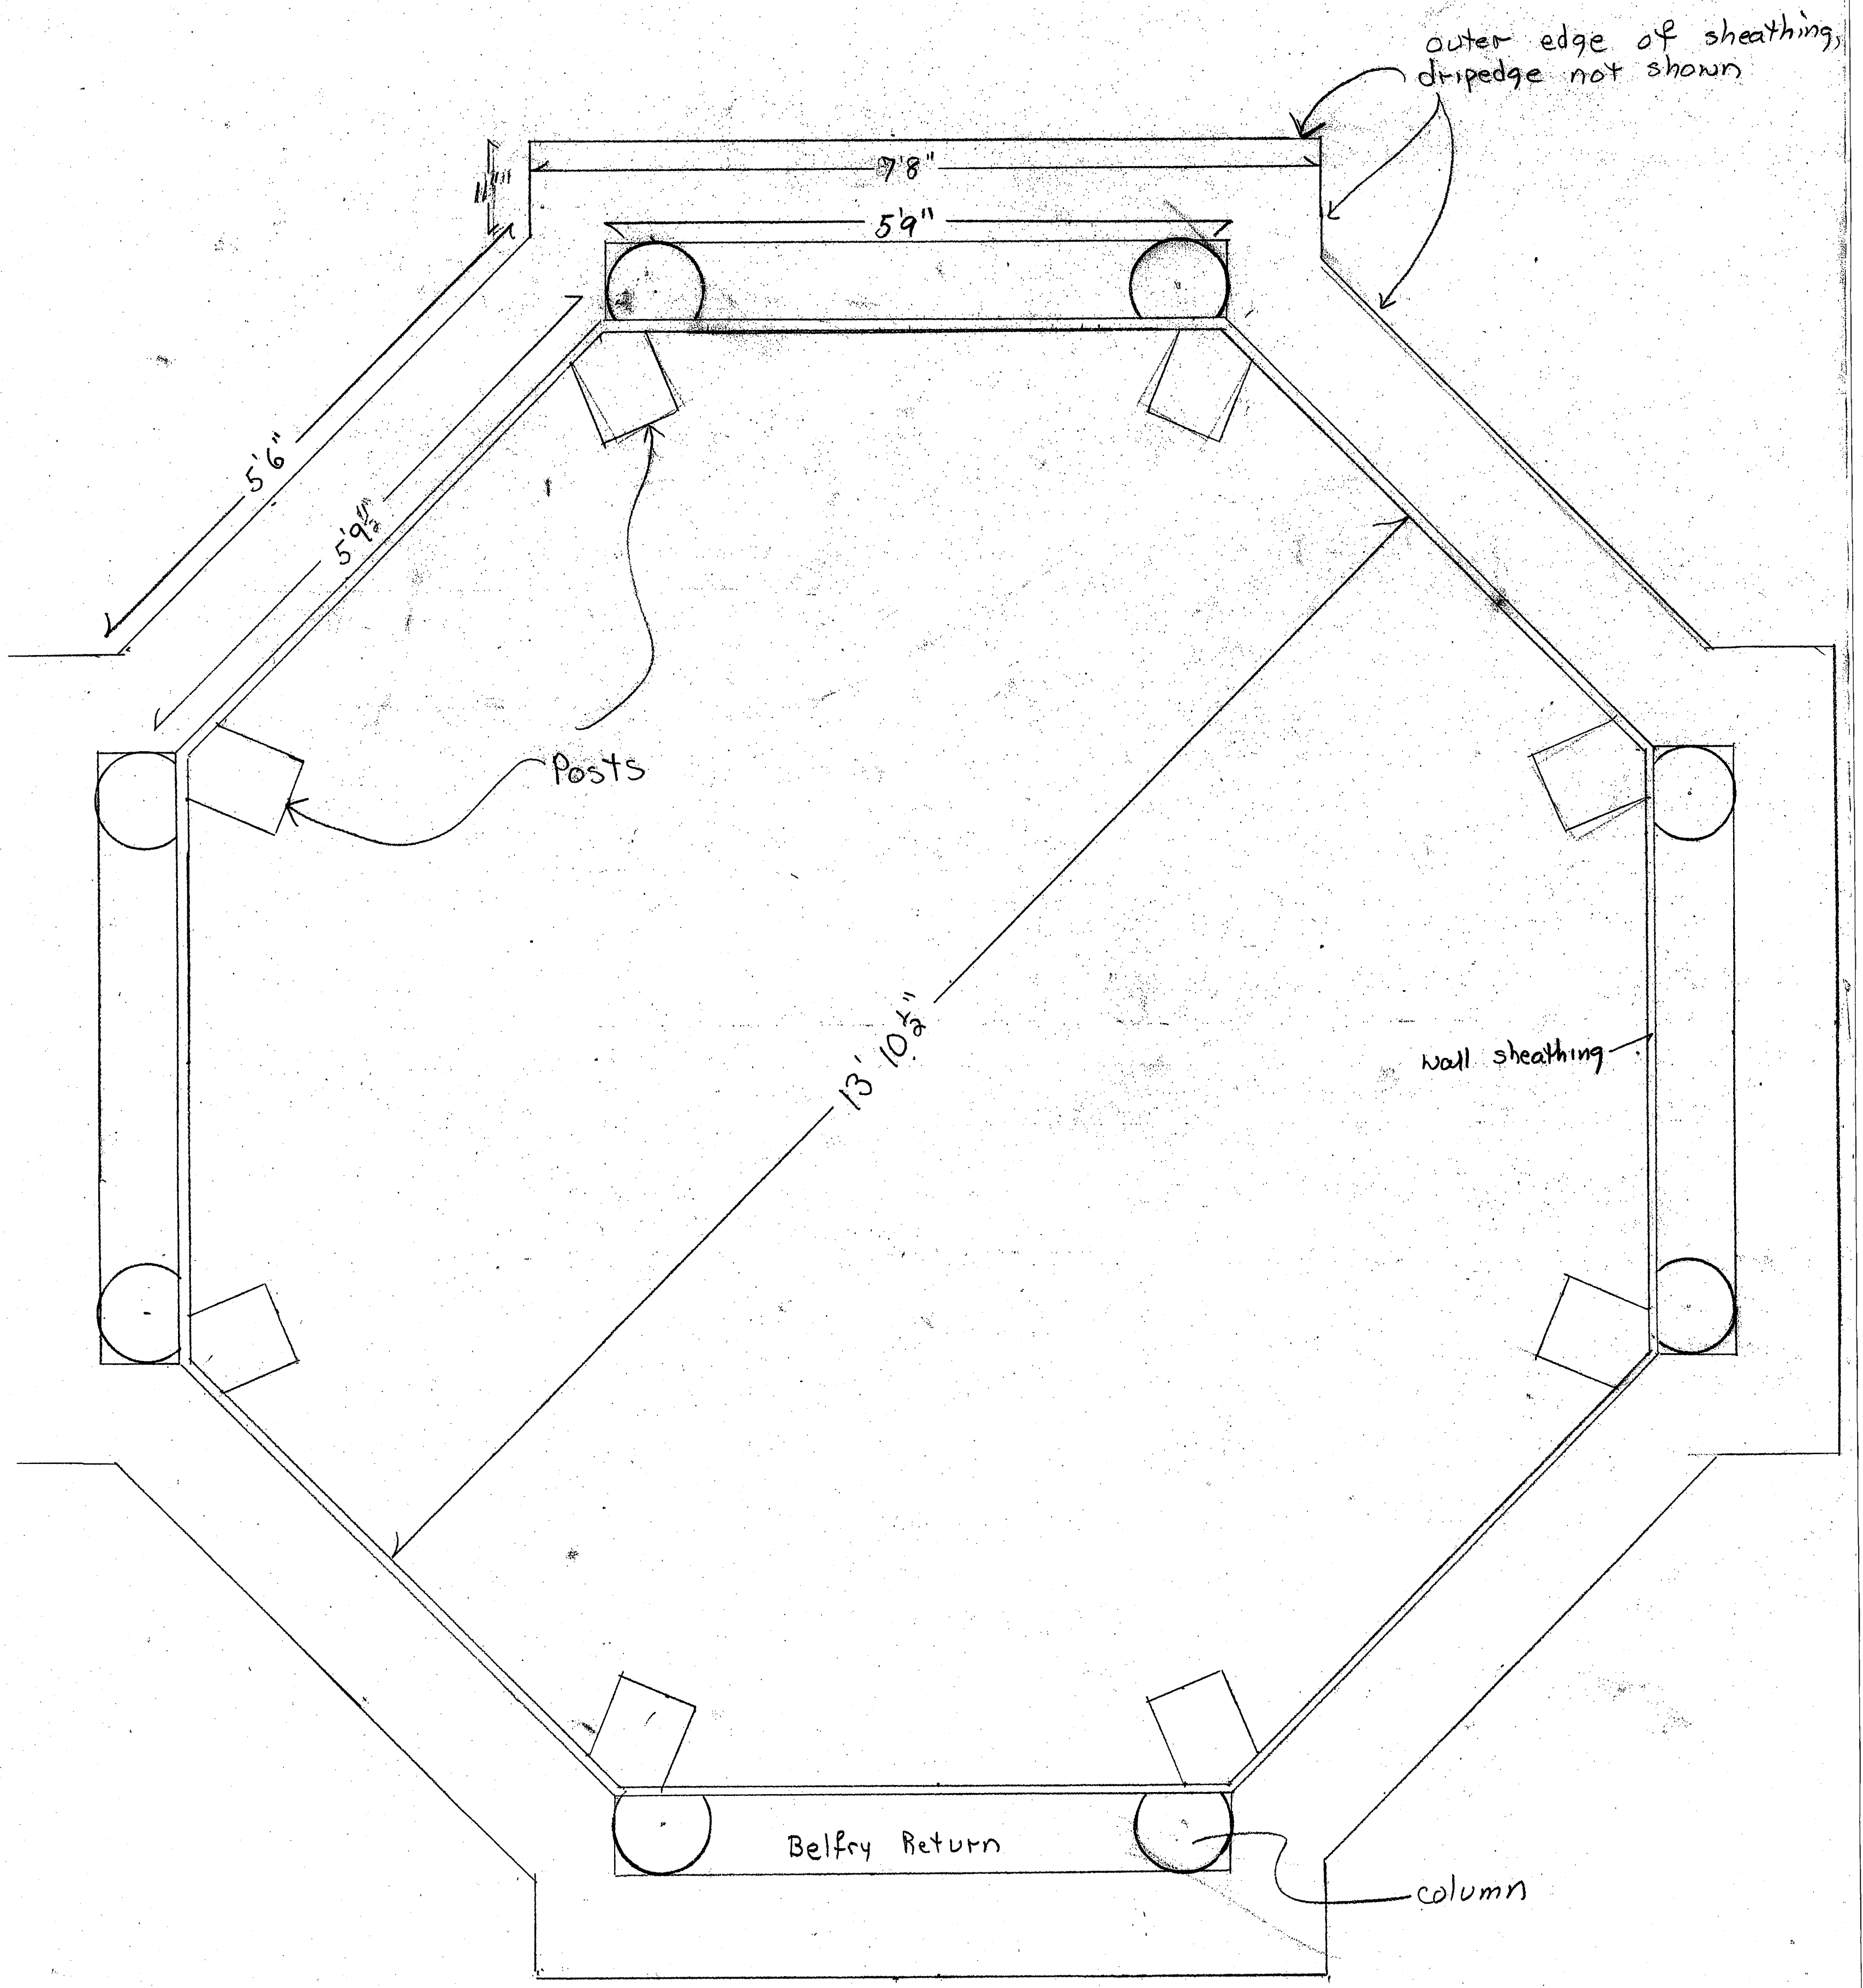

⑤ BELFRY EAVE PLAN 1" = 1'