



**Side View:**

50" RISE / 50' RAMP  
Slope = 1.0" RISE / ' RAMP

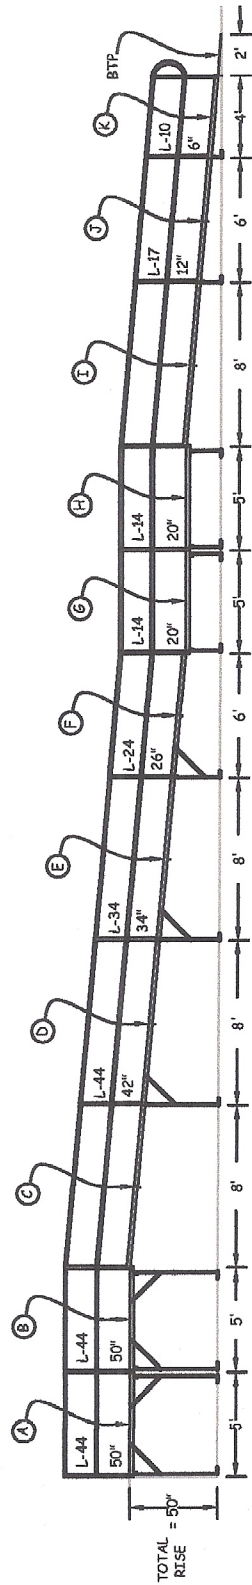

**Top View:**

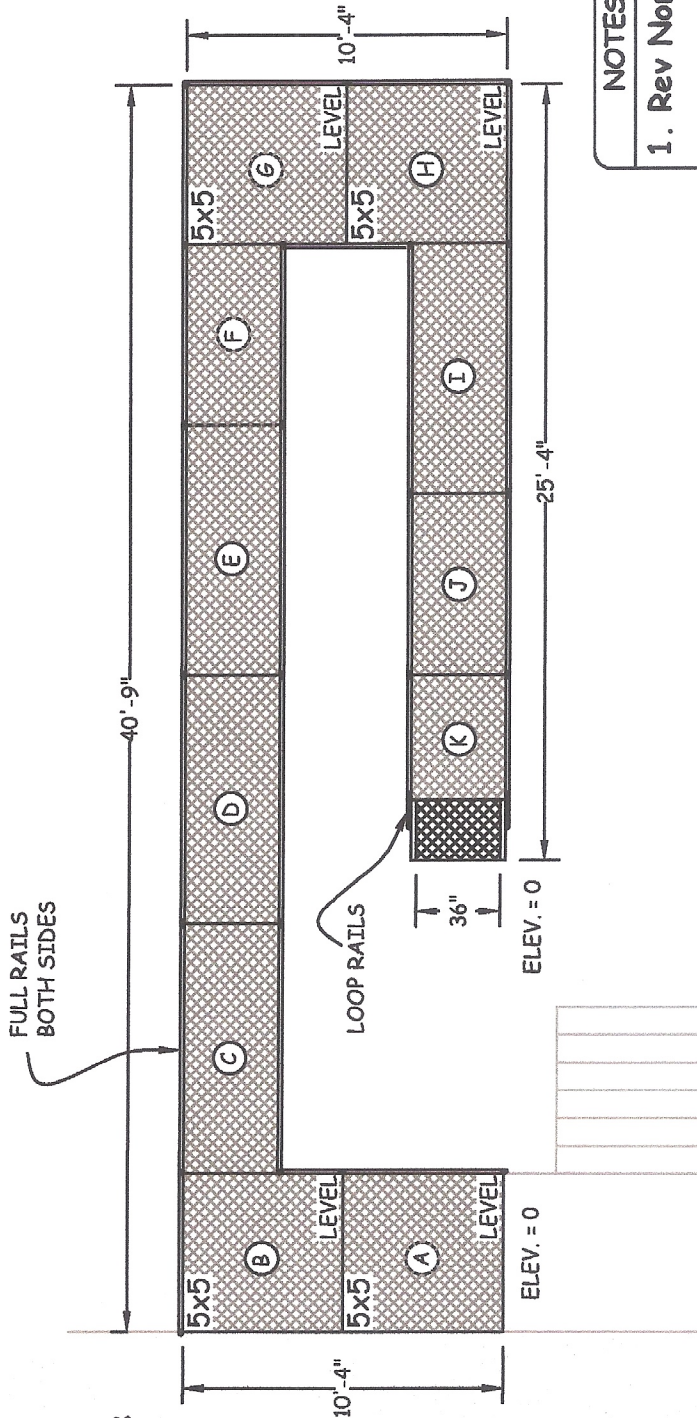

**NOTES**

1. Rev None



Job Name:

Veligor/  
Portland,  
ME

Location:

Amramp  
NH ME

Requested:

Mark R.

Phone:

603-491-1470

Fax:

Date:

8-9-17

Zip:

03301

Drawn By:

Jon

Checked By:

James

Job Number: