



ALPHAarchitects
17 CHESTNUT STREET
PORTLAND, ME 04101
PHONE: 207.761.9500
FAX: 207.761.9595
design@alpharchitects.com

© COPYRIGHT
Reuse or reproduction of the
contents of this document is not
permitted without written permission
of ALPHA ARCHITECTS


**PRELIMINARY:
NOT FOR
CONSTRUCTION**

**Chestnut Street 3rd Fl Apartment
17 Chestnut Street
Portland ME 04101**

JOB: 15012

ISSUE DATE	
Admin Au.	-
REV 1	-
CD's	-
PRINT	11-2-15

S.1

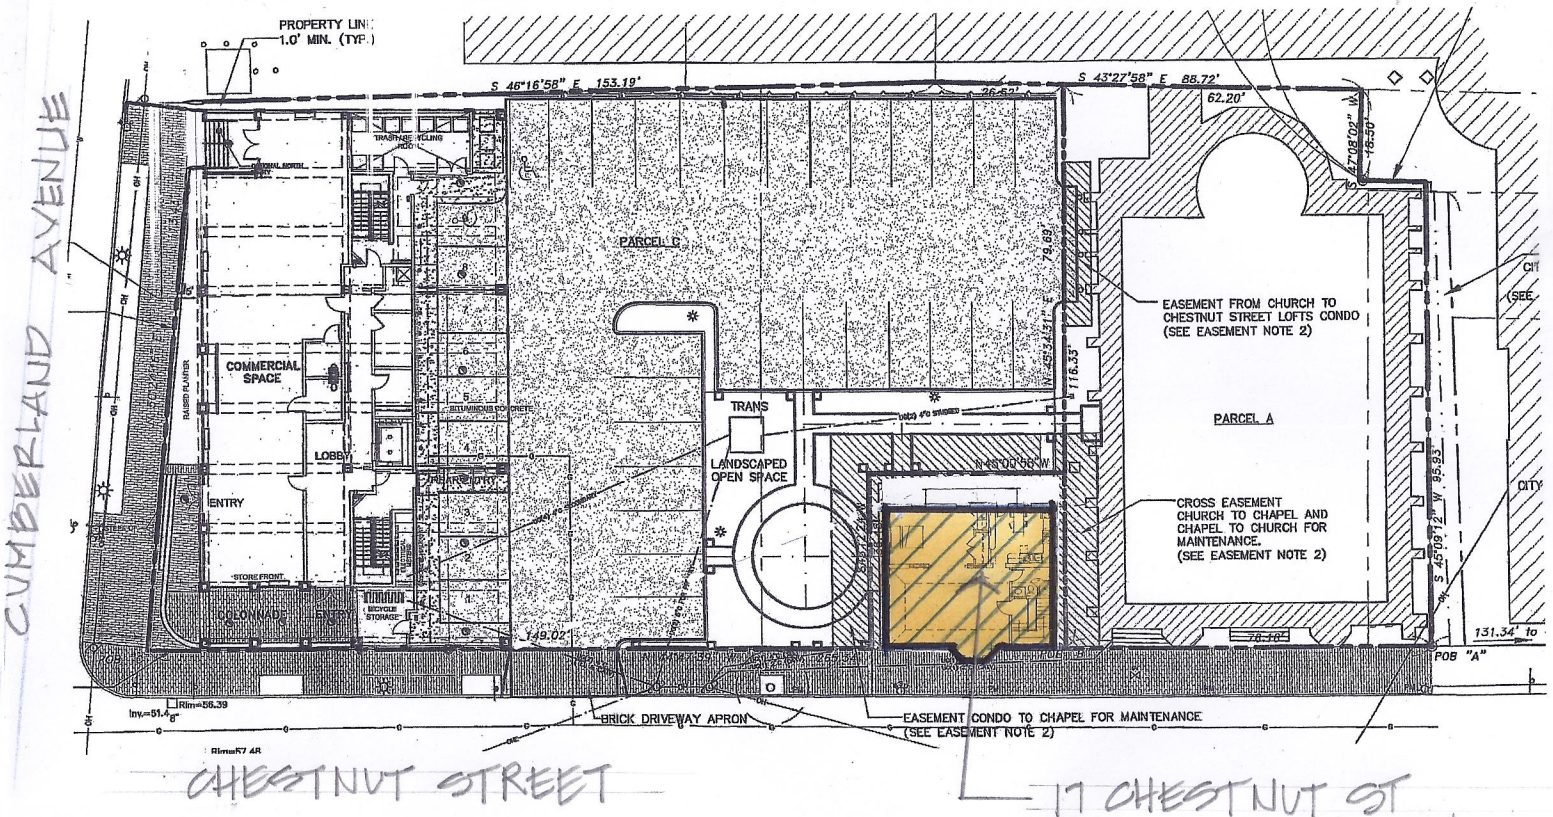

Site Plan
1" = 40'-0"

