



ALPHA architects  
 17 CHESTNUT STREET  
 PORTLAND, ME 04101  
 PHONE: 207.761.9500  
 FAX: 207.761.9595  
 design@alphaarchitects.com

**© COPYRIGHT**  
 Reuse or reproduction of the  
 contents of this document is not  
 permitted without written permission  
 of ALPHA ARCHITECTS

**PRELIMINARY:  
 NOT FOR  
 CONSTRUCTION**

**Chestnut Street 3rd Fl Apartment  
 17 Chestnut Street  
 Portland ME 04101**


JOB: 15012

ISSUE DATE	
Admin Au -	
REV 1 -	
CD's -	
PRINT	11-2-15

**SEAL OF PORTLAND**  
**APPROVED SITE PLAN**  
 Subject to Conditions of Approval  
 and Standard Conditions

11-2-15

DATE OF APPROVAL: 11-30-15  
 PLANNER: Barbara Barhydt  
 PROJECT NO. #2015-191

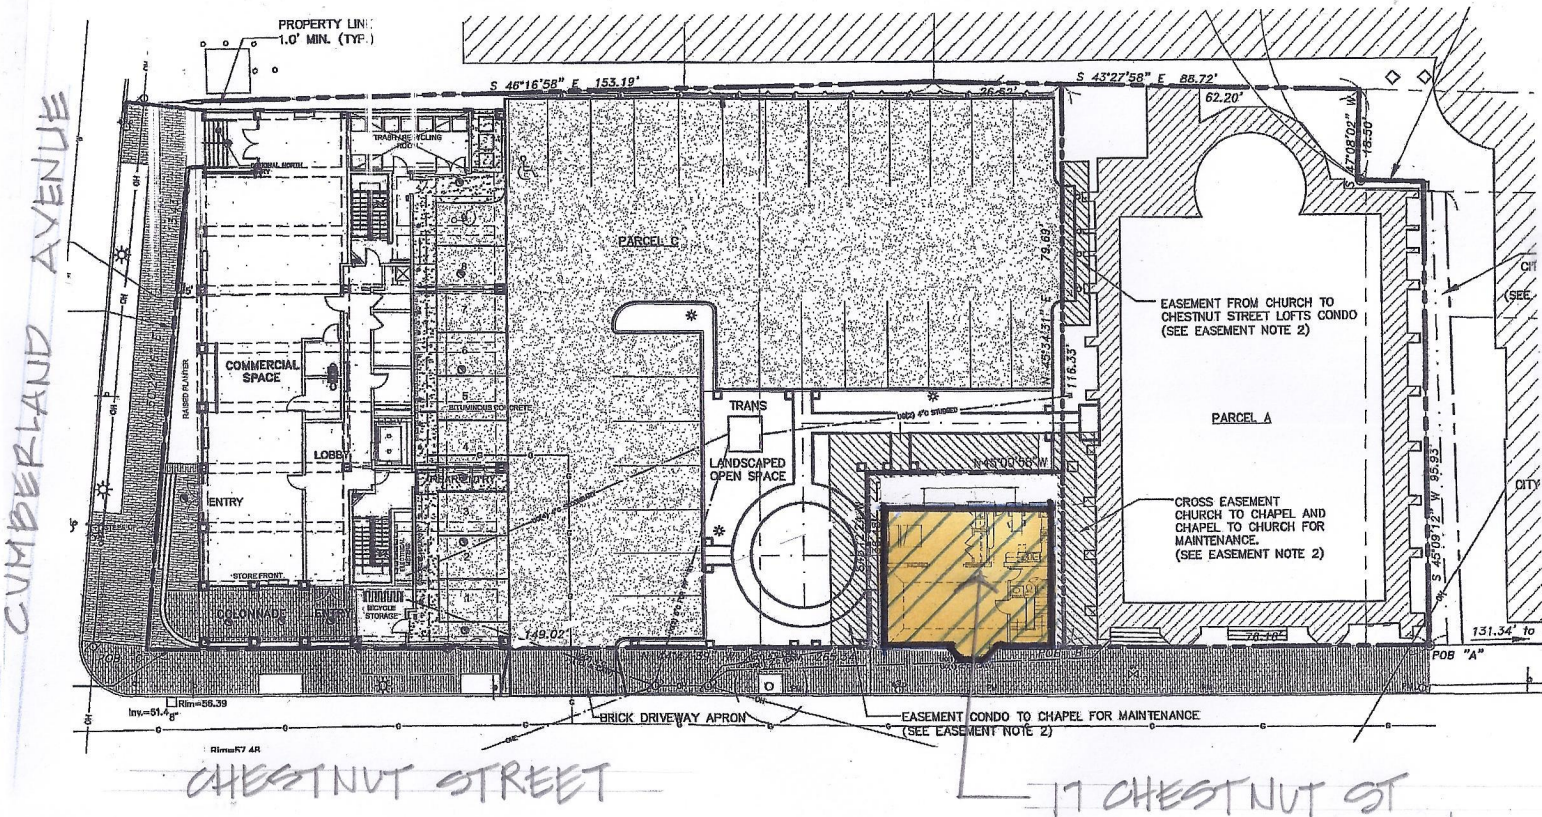

**Site Plan**  
 1" = 40'-0"

17 CHESTNUT ST  
 36'-0" x 30'-4 1/2"

