


## A-3 Non-load bearing wall detail

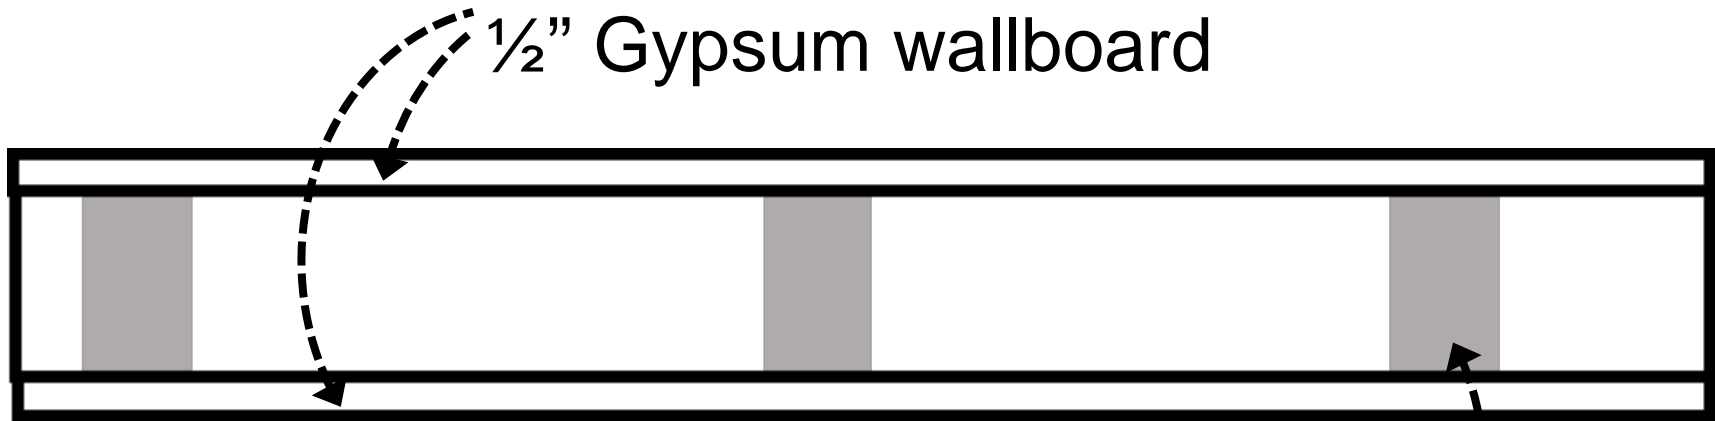

1/2" Gypsum wallboard

16" O.C. 2x4 Dricon®  
Fire Retardant Studs  
ASTM E84 Type A Rated  
(See Product Submittal)