
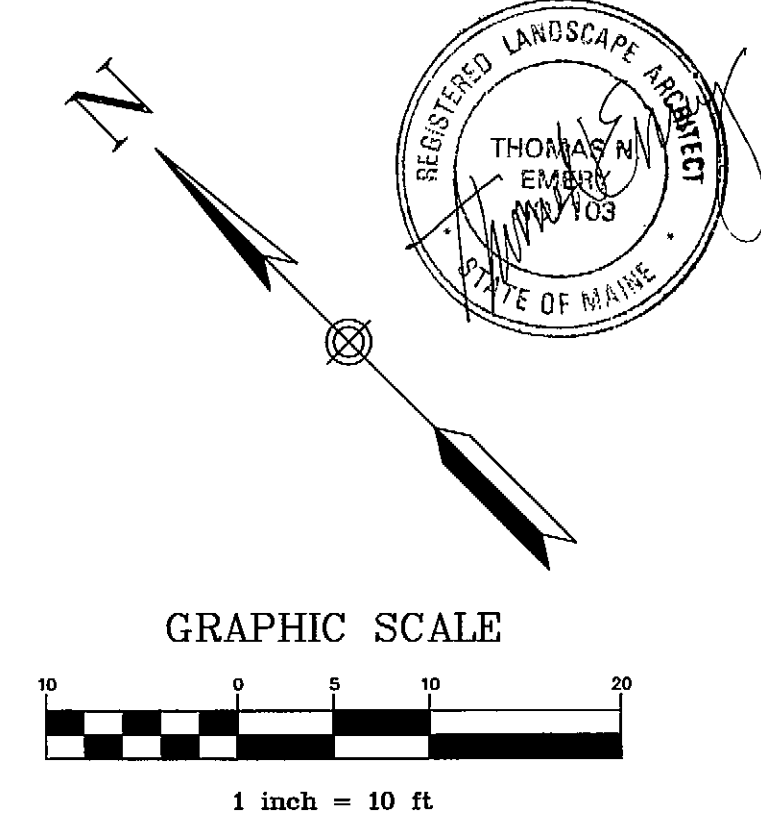


**PLANT LIST**

KEY #	BOTANICAL NAME	COMMON NAME	SIZE	METHOD
<b>TREES</b>				
MS	MALUS X SNOWDRIFT	SNOWDRIFT FLOWERING CRAB	2 1/2" CAL B&B	
PRS	PRUNUS X SNIFIDAM	SNOW FOUNTAIN WEEPING CHEERY	2-2.5" CAL B&B	
FP	FRAXINUS PENNSYLVANICUS	MARSHALL'S SEEDLESS ASH	2.5-3" B&B	
SR	SYRINGA RETICULATA	JAPANESE TREE LILAC	1 3/4" CAL B&B	
YCS	TSUGA CANADENSIS 'SARGENTII'	WEEPING GRAND HEMLOCK	3 FT. HT B&B	
<b>SHRUBS</b>				
SY	SYRINGA VILGARSII	COMMON LILAC (MIXED COLORS)	3-4" HT B&B	
IG	ILEX GLABRA COMPACTA	INKBERRY HOLLY	2 FT HT B&B	
MS	MAGNOLIA STELLATA 'ROYAL STAR'	ROYAL STAR MAGNOLIA	5-6 FT HT CONT.	
JP	JUNIPERUS PRITZERIANA	PRITZER JUNIPER	2-2.5" SPR CONT.	
VT	VIBURNUM TOMENT. MARSHII	MARSH'S DOUBLEDLE HB.	4-5" HT CONT.	
RC	RHODODENDRON CAROLINIANA	CAROLINA RHODODENDRON	2 FT HT CONT.	
VM	VINCA MINOR	VINCA (GROUNDER)	POTS CONT.	
<b>PERENNIALS</b>				
HO	HEMEROCALLIS	DAYLILY (MIXED COLORS)	1 GAL.	POTS
<b>NOTES:</b>				
1. VERIFY SCHEDULE w/PLANTING PLAN. IF CONFLICTS, PROVIDE HIGHER KEY # OR KEY TO PLANT NAME.				
2. LANDSCAPE CONTRACTOR TO CONSTRUCT PLANT BED AROUND AND UNDER ALL SHRUB PLANTINGS. PROVIDE 4 INCH DEEP BARK MULCH BED WITH CURVILINEAR SHAPE TO OUTSIDE LIMIT OF BRANCHING.				
3. REFER TO DETAIL SHEETS FOR PLANT MATERIAL INSTALLATION.				
4. TREE CALIPERS ARE MEASURED AS FOLLOWS: 4" OR LESS = MEASURE AT 6" ABOVE GROUND GREATER THAN 4" = MEASURE 12" ABOVE GROUND				

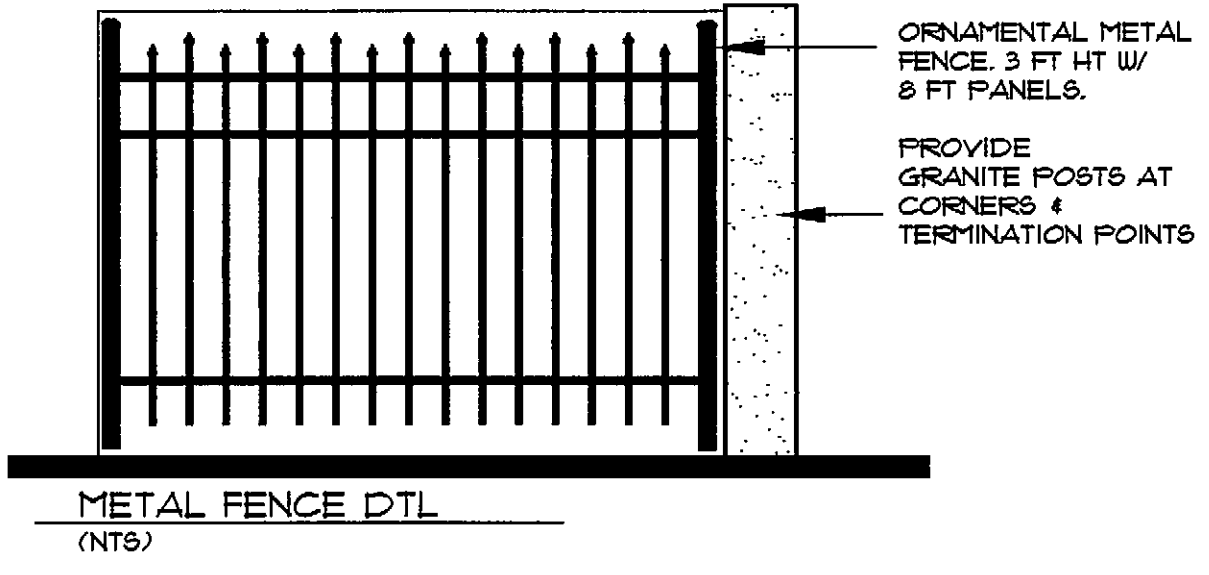

CITY OF PORTLAND  
BAYSIDE DISTRICT  
ESPLANADE FIXTURE BY  
HOLOPHANE 175 UMH 16  
FT MNTG HT

DESIGNED TNE  
DRAWN TNE  
CHECKED DAK  
SCALE 1" = 10'  
DATE 6-1-05

REVISION  
DATE  
1/19/05  
7/13/05  
8/23/05  
12/20/05  
1/16/06  
7/17/06

PREPARED FOR:  
CHESTNUT STREET LOFTS, LLC  
ONE INDIA STREET  
PORTLAND, ME 04101

LANDSCAPE PLAN

Job No. 4316  
Drawing  
C-5

**TWO**  
ARCHITECTS  
100 COMMERCIAL STREET  
PORTLAND MAINE 04101  
TELEPHONE 207 775 6141  
FAX 207 775 6142  
www.twoarchitects.com

engineers  
planners  
architects  
666 RIVERSIDE STREET  
PORTLAND, MAINE 04105  
Voice (207) 775 - 3313  
Fax (207) 775 - 0501  
www.twoarchitects.com  
Land Use Consultants, Inc.