
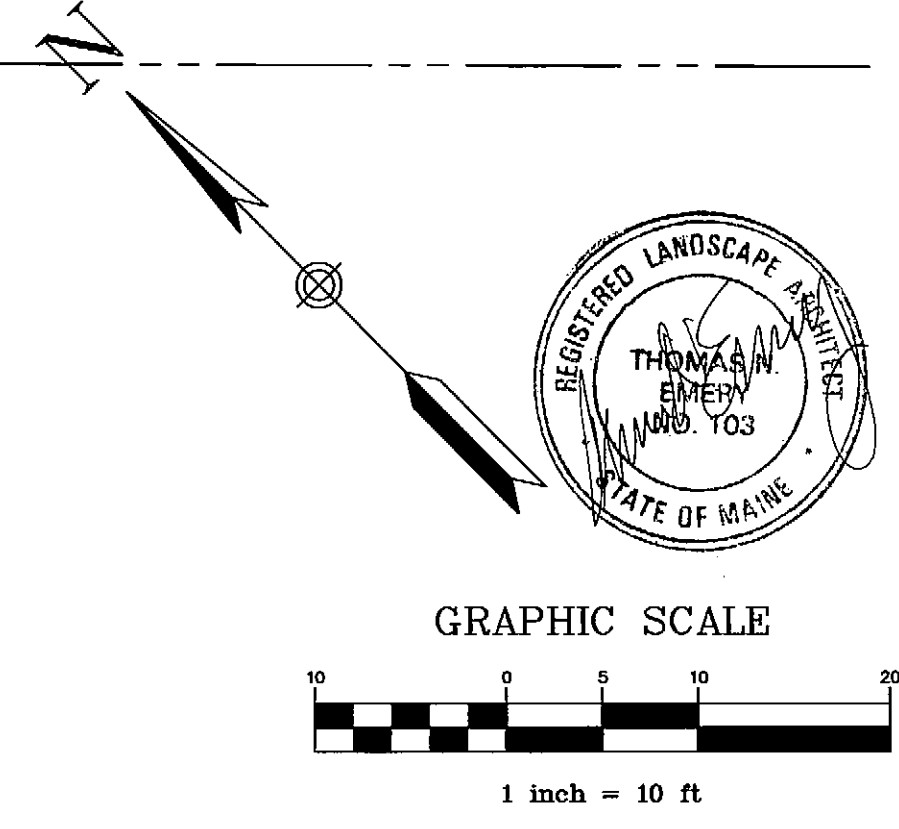


LUMINAIRE SCHEDULE							
Symbol	Label	Qty	Catalog Number	Description	Lamp	File	Lumens LLF Watts
●	A	3	ES250MH00X1/ Pro Rata to 175 MH	ESPLANADE	IES TYPE II SHORT, CUTOFF/ pro rata 175MH	47984.IES	14400 0.61 175
○	B	3	G170DMH00X09XN	GRANVILLE	70W CLEAR MH	42620.IES	5000 0.65 70
⌂	C	1	P175MH00WFX	PECHINA	175W CLEAR MH	102474.IES	12800 0.61 1

STATISTICS						
Description	Symbol	Avg	Max	Min	Max/Min	Avg/Min
Parking/Ped area	+	0.8 fc	3.7 fc	0.0 fc	N/A	N/A
Road/Sidewalk	+	1.2 fc	3.7 fc	0.0 fc	N/A	N/A
Road/Sidewalk- Chestnut St.	+	0.7 fc	3.3 fc	0.0 fc	N/A	N/A

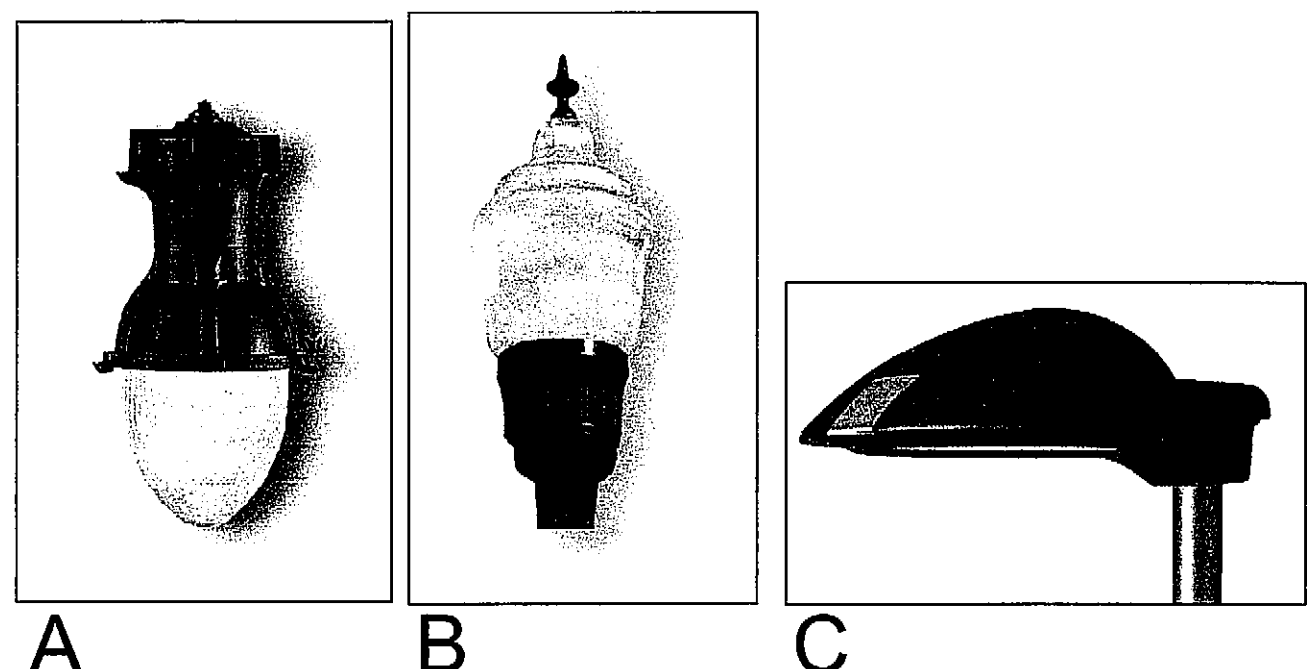

**engineers
planners
architects**

luc

JFF ARCHITECTS
TFH ARCHITECTS
100 COMMERCIAL STREET
PORTLAND, MAINE 04101
TELEPHONE 207 775 6141
ARCHITECTURE PLANNING

CHESTNUT STREET LOFTS
29 CHESTNUT ST, PORTLAND, ME 04101

PREPARED FOR:
CHESTNUT STREET LOFTS, LLC
ONE INDIA STREET
PORTLAND, ME 04101

Revision	Date
PRELIMINARY REVIEW	7/19/05
FINAL REVIEW	8/23/05
REVISED BUILDING FOOTPRINT	12/28/05
MOVED RECEIVED LIGHTING	12/29/05
ISSUED FOR CONSTRUCTION	2/17/06

DESIGNED TINE
DRAWN TINE
CHECKED DAK
SCALE 1" = 10'
DATE 6-1-05

**LIGHTING-
PHOTOMETRICS**

Job No. 4316
Drawing
C-5A

