

© 2005 TFH ARCHITECTS

CHESTNUT STREET LOFTS
URBAN REVITALIZATION PROJECT
BY CHESTNUT STREET LLC,
PORTLAND, MAINE

TFH ARCHITECTS
100 COMMERCIAL STREET
PORTLAND MAINE 04101
TELEPHONE 207 775 6141
ARCHITECTURE PLANNING


CONSULTANTS:
CIVIL:
Land Use Consultants
655 Riverside Street
Portland, ME 04103
207-478-5319
STRUCTURAL:
Structural Design Consulting
22 Oakwood Circle
Old Orchard Beach, ME 04054
207-934-8088
MECHANICAL:
Whitney Engineering
10 Danforth Street
Portland, ME 04101
207-474-7489
ELECTRICAL:
Bennett Engineering
7 Bennet Road
Fresno, ME 04832
207-665-9475

REVISIONS:
2 100% CONSTRUCTION DOCUMENTS
02.24.06


DATE:
PROJECT No. 0422
DRAWN BY: RJS
CHECKED BY: TST
SCALE: AS NOTED

SHEET TITLE:
BUILDING SECTIONS

A3.0

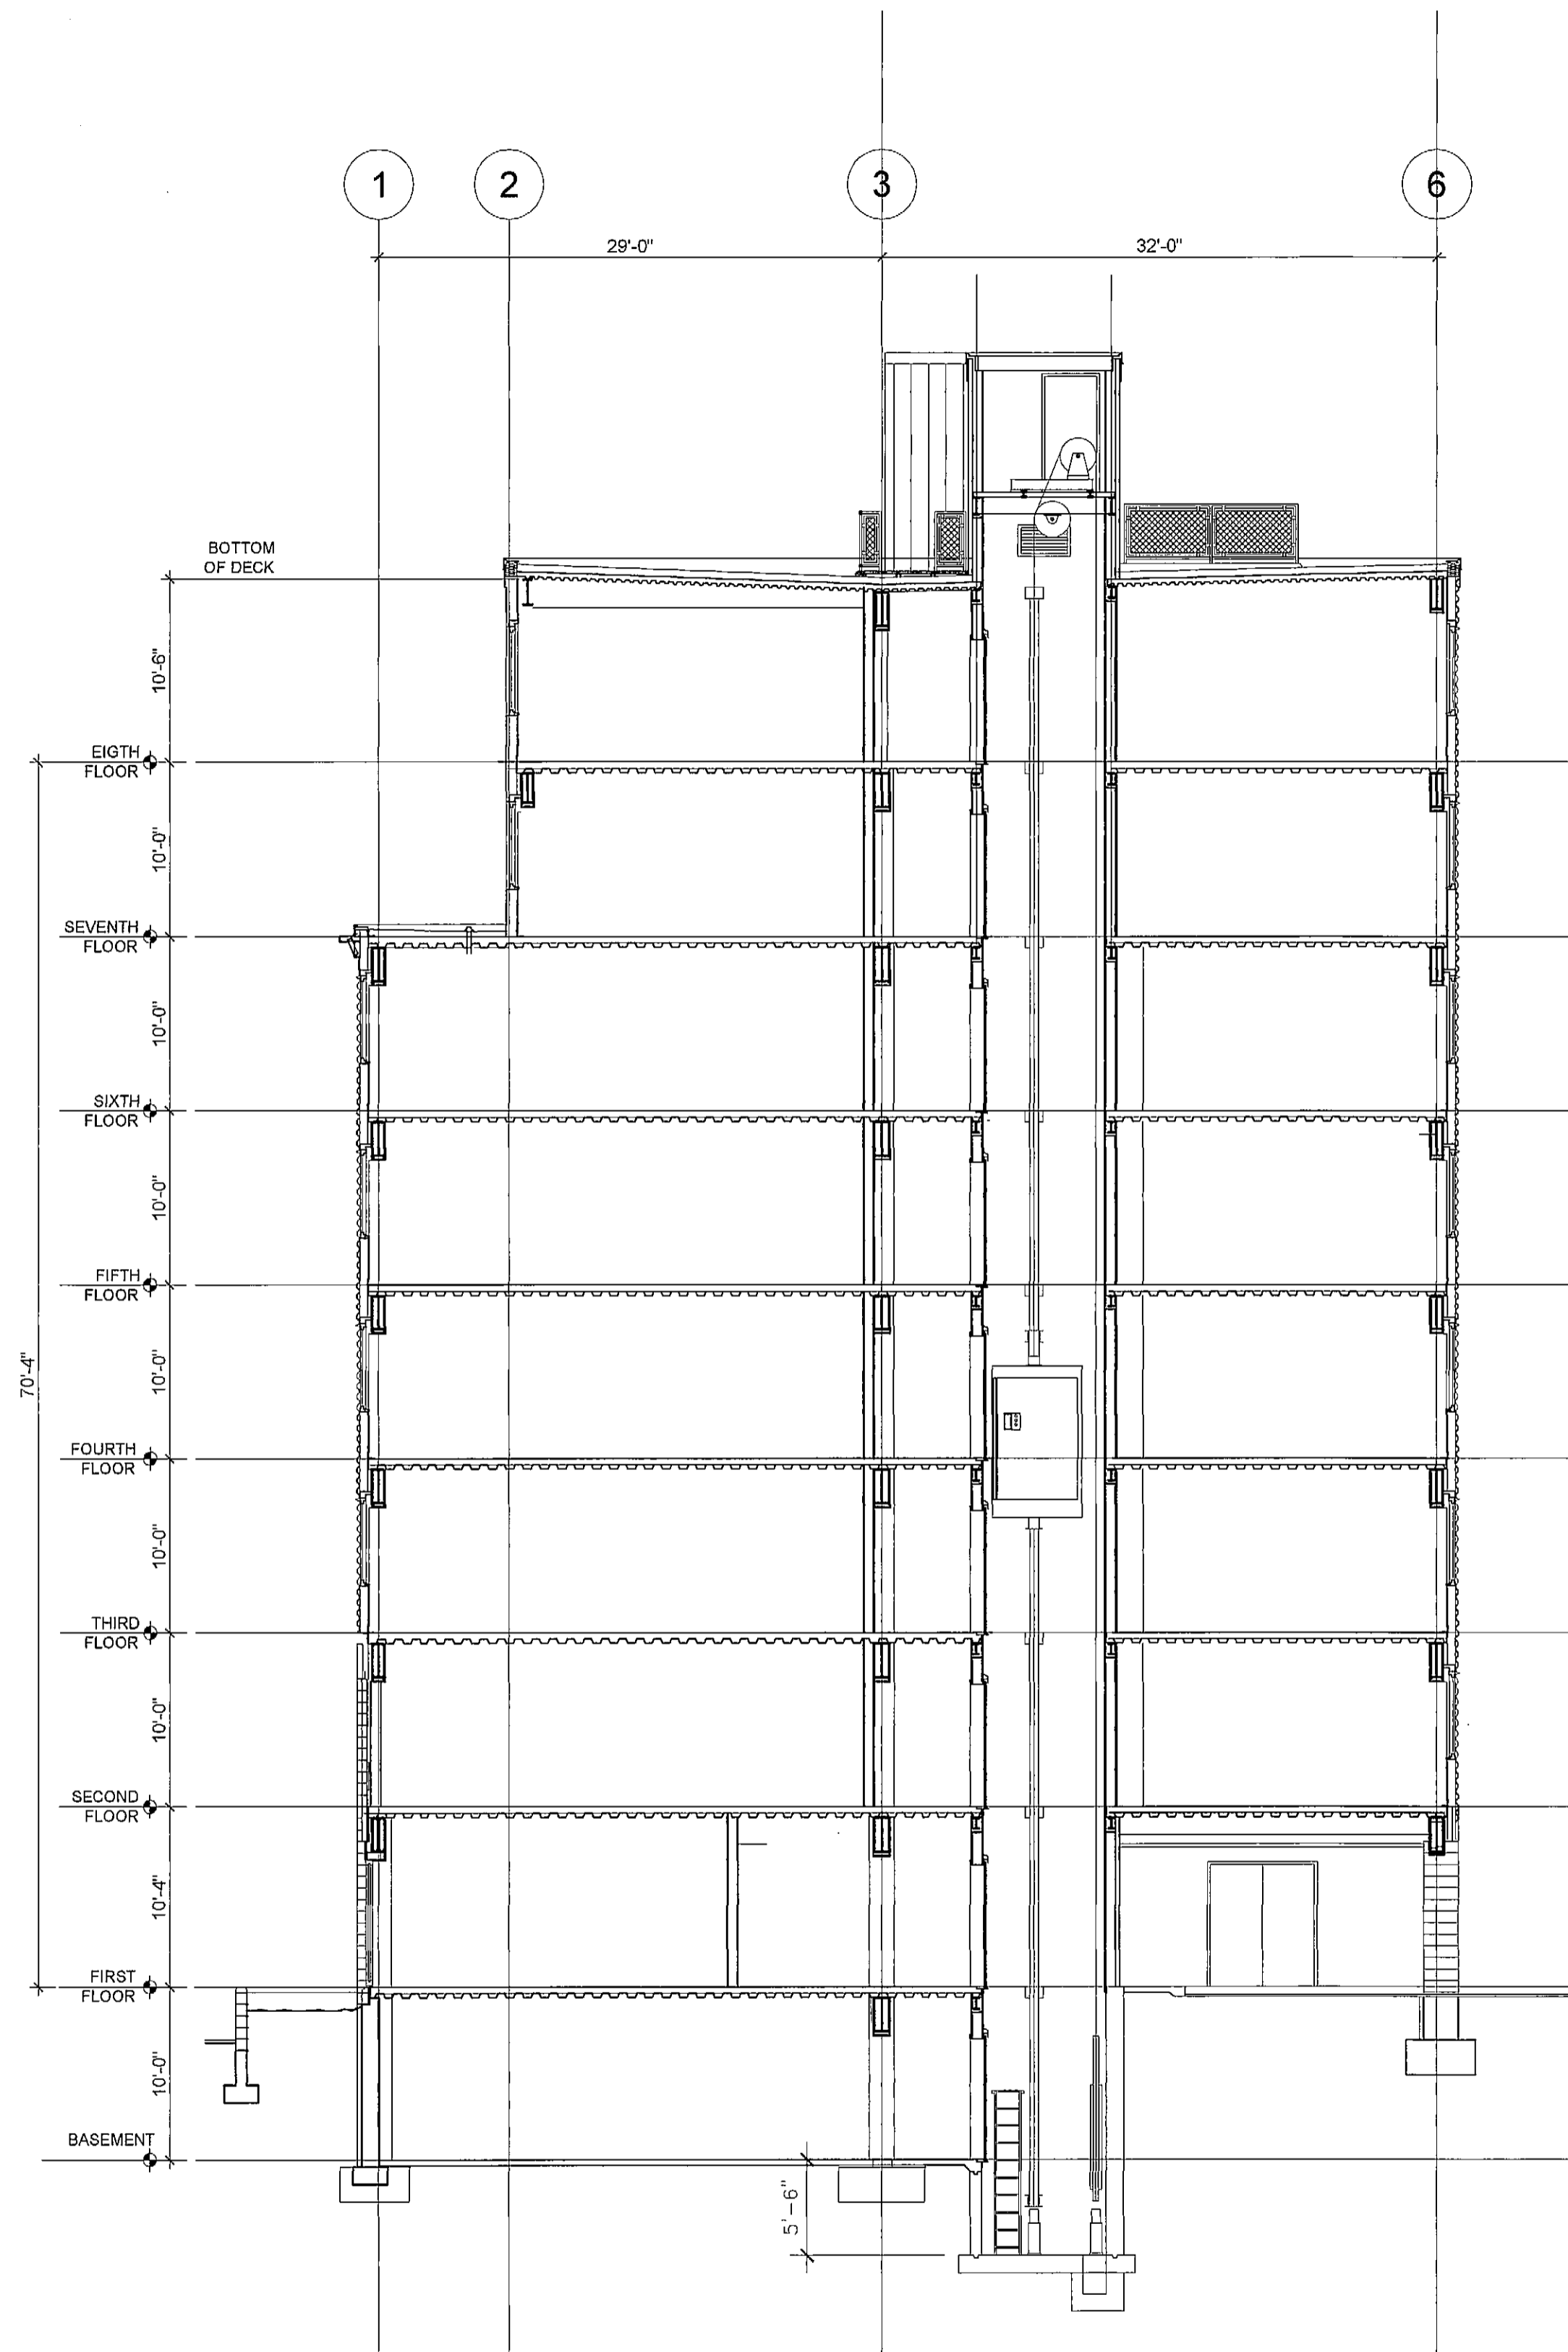

1 BUILDING CROSS SECTION
1/8" = 1'-0"

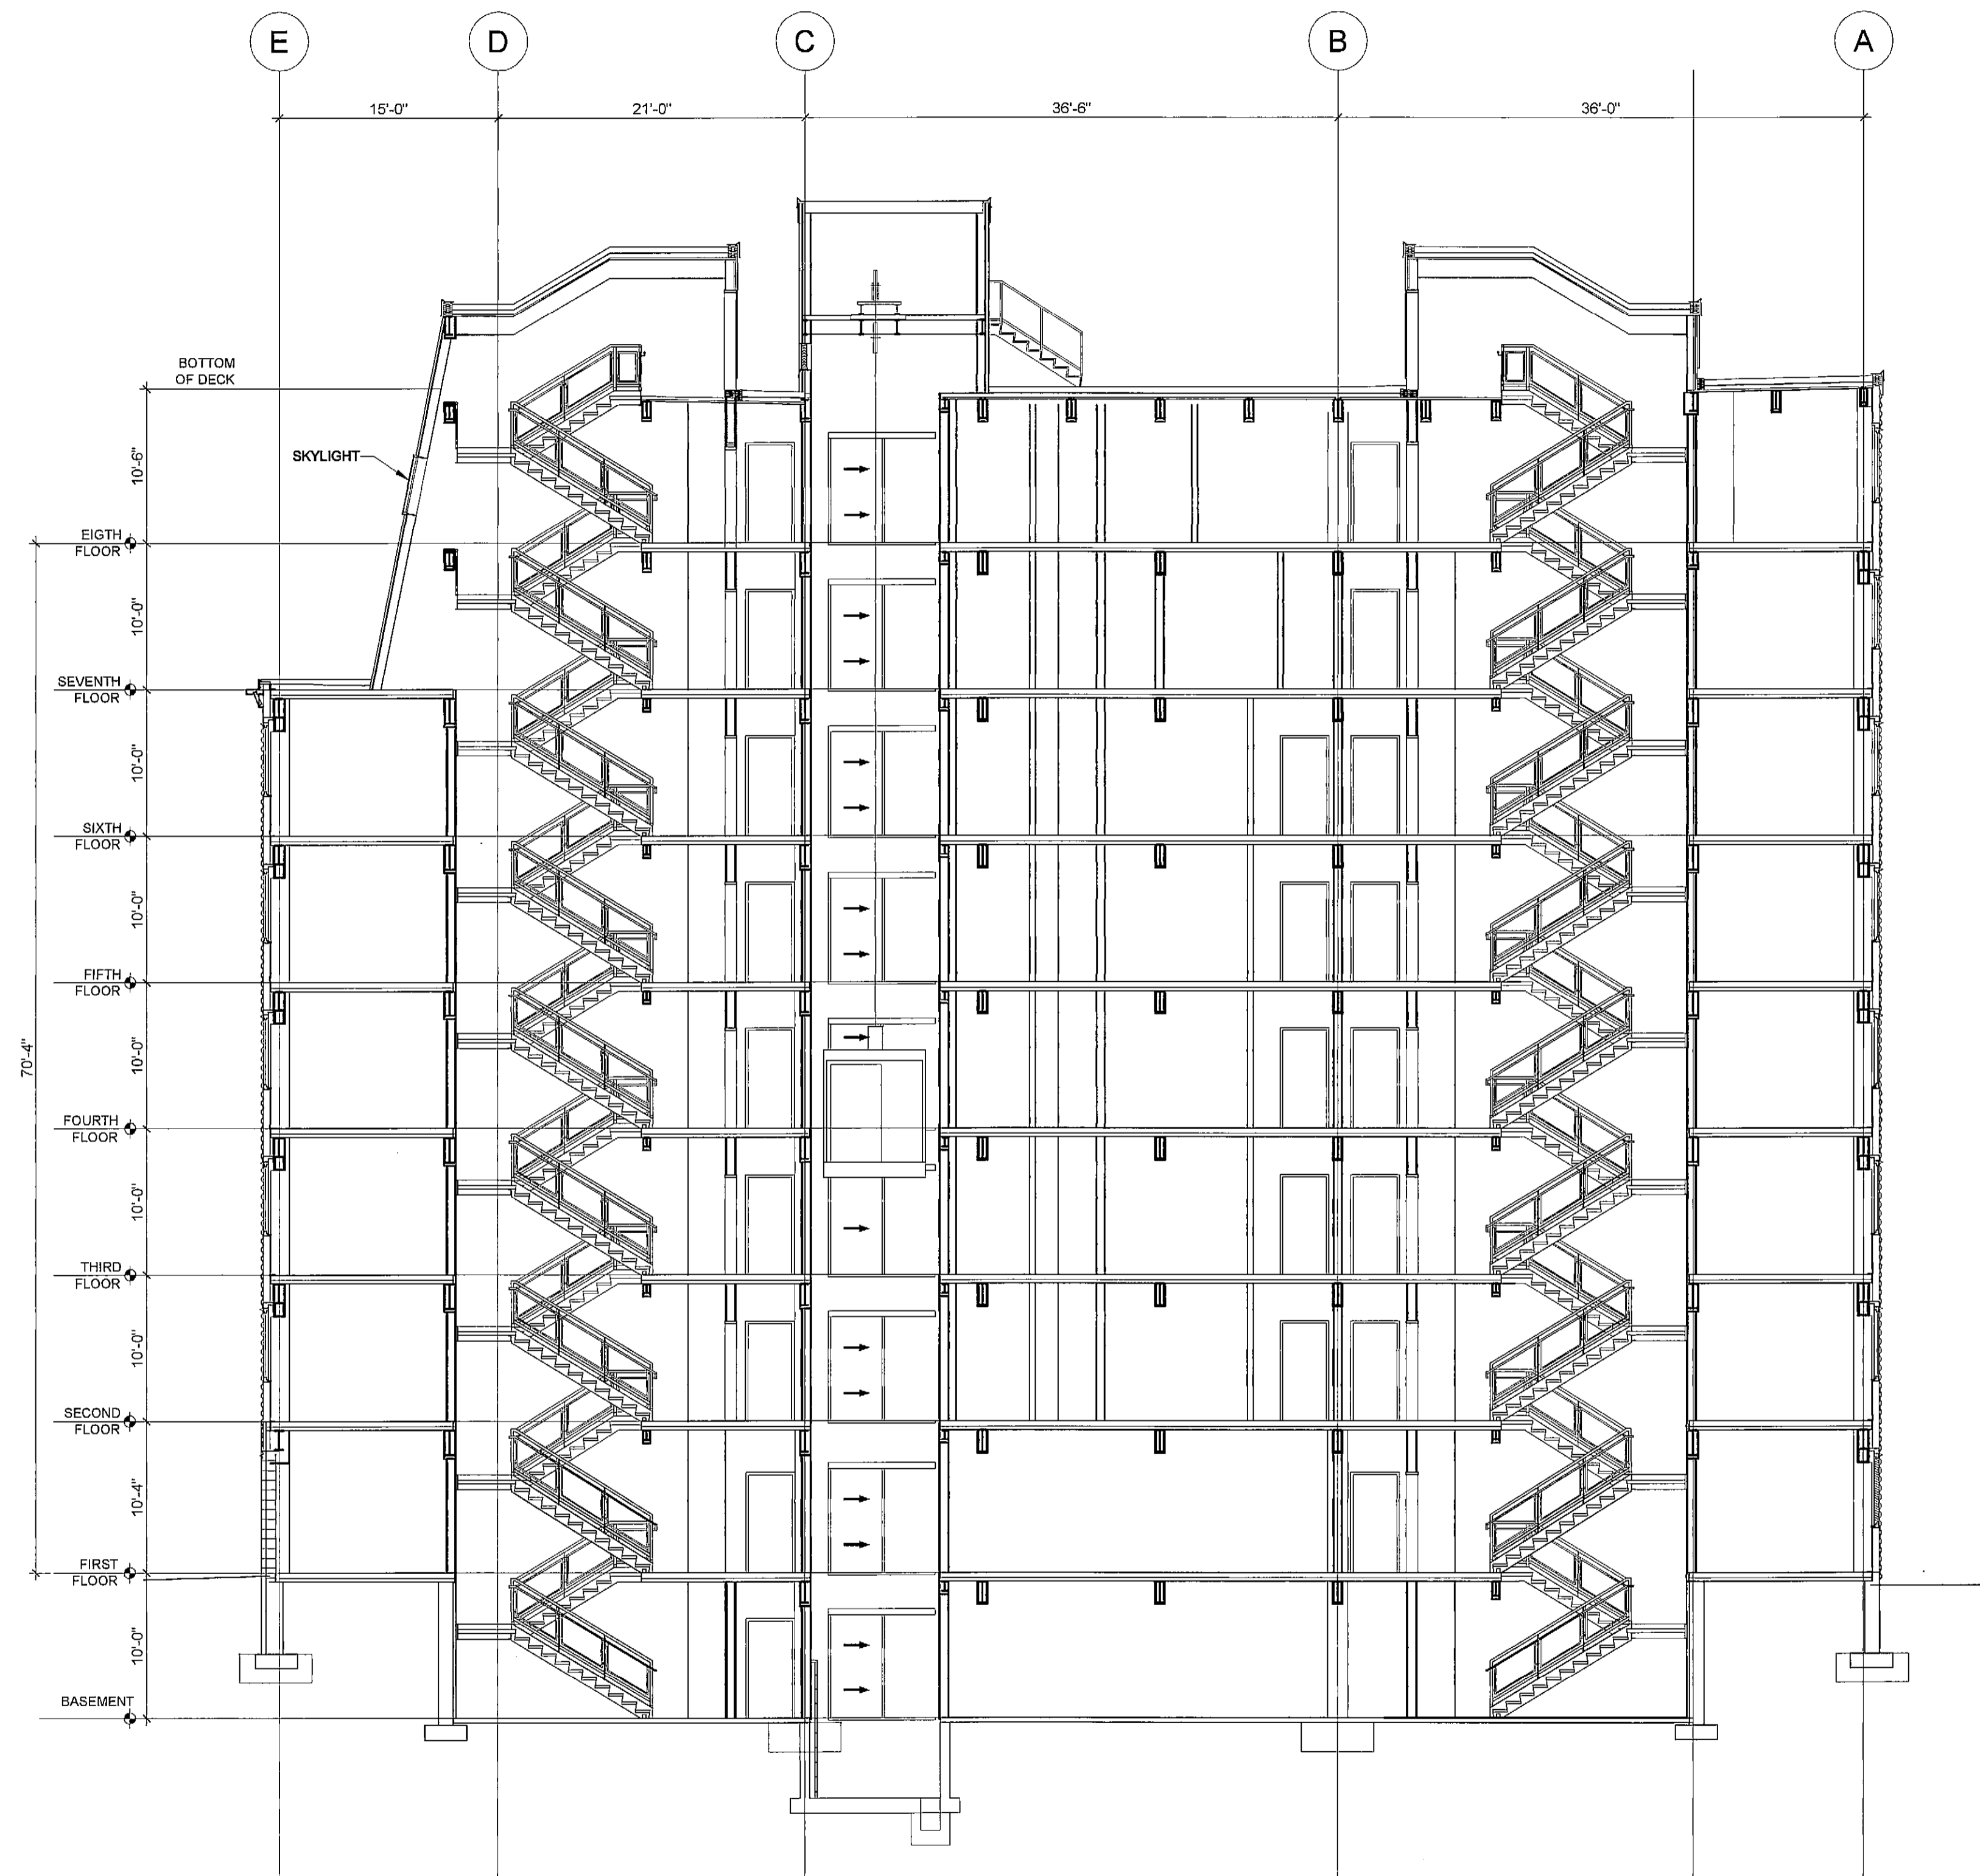

2 BUILDING LONGITUDINAL SECTION
1/8" = 1'-0"

T:\00_TFH_Projects\022_Chestnut Street\Construction Documents\05-Details\0422-Building Sections.dwg, 2/23/2006 2:47:27 PM, HP Desktop\47500 Plus IE_40.dwg