


© 2008 TFH ARCHITECTS

CHESTNUT STREET LOFTS

URBAN REVITALIZATION PROJECT
BY CHESTNUT STREET LLC,
PORTLAND, MAINE

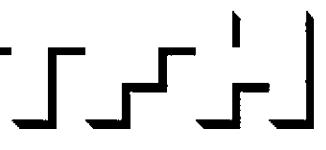

TFH ARCHITECTS
100 COMMERCIAL STREET
PORTLAND MAINE 04101
TELEPHONE 207 775 6141
ARCHITECTURE PLANNING

CONSULTANTS:
Civil:
Land Use Consultants
988 Riverside Street
Portland, ME 04103
207-478-5313
Structural:
Structural Design Consulting
22 Calhoun Drive
Old Orchard Beach, ME 04054
207-434-8238
Mechanical:
Whitney Engineering
10 Dunbar Street
Portland, ME 04101
207-474-7448
Electrical:
Bennett Engineering
7 Bennett Road
Freeport, ME 04032
207-466-9475

REVISIONS:

2 100% CONSTRUCTION DOCUMENTS
02/24/08

DATE:


PROJECT No. 0422

DRAWN BY: RJS

CHECKED BY: TST

SCALE: AS NOTED

SHEET TITLE:
LOUVER DETAILS

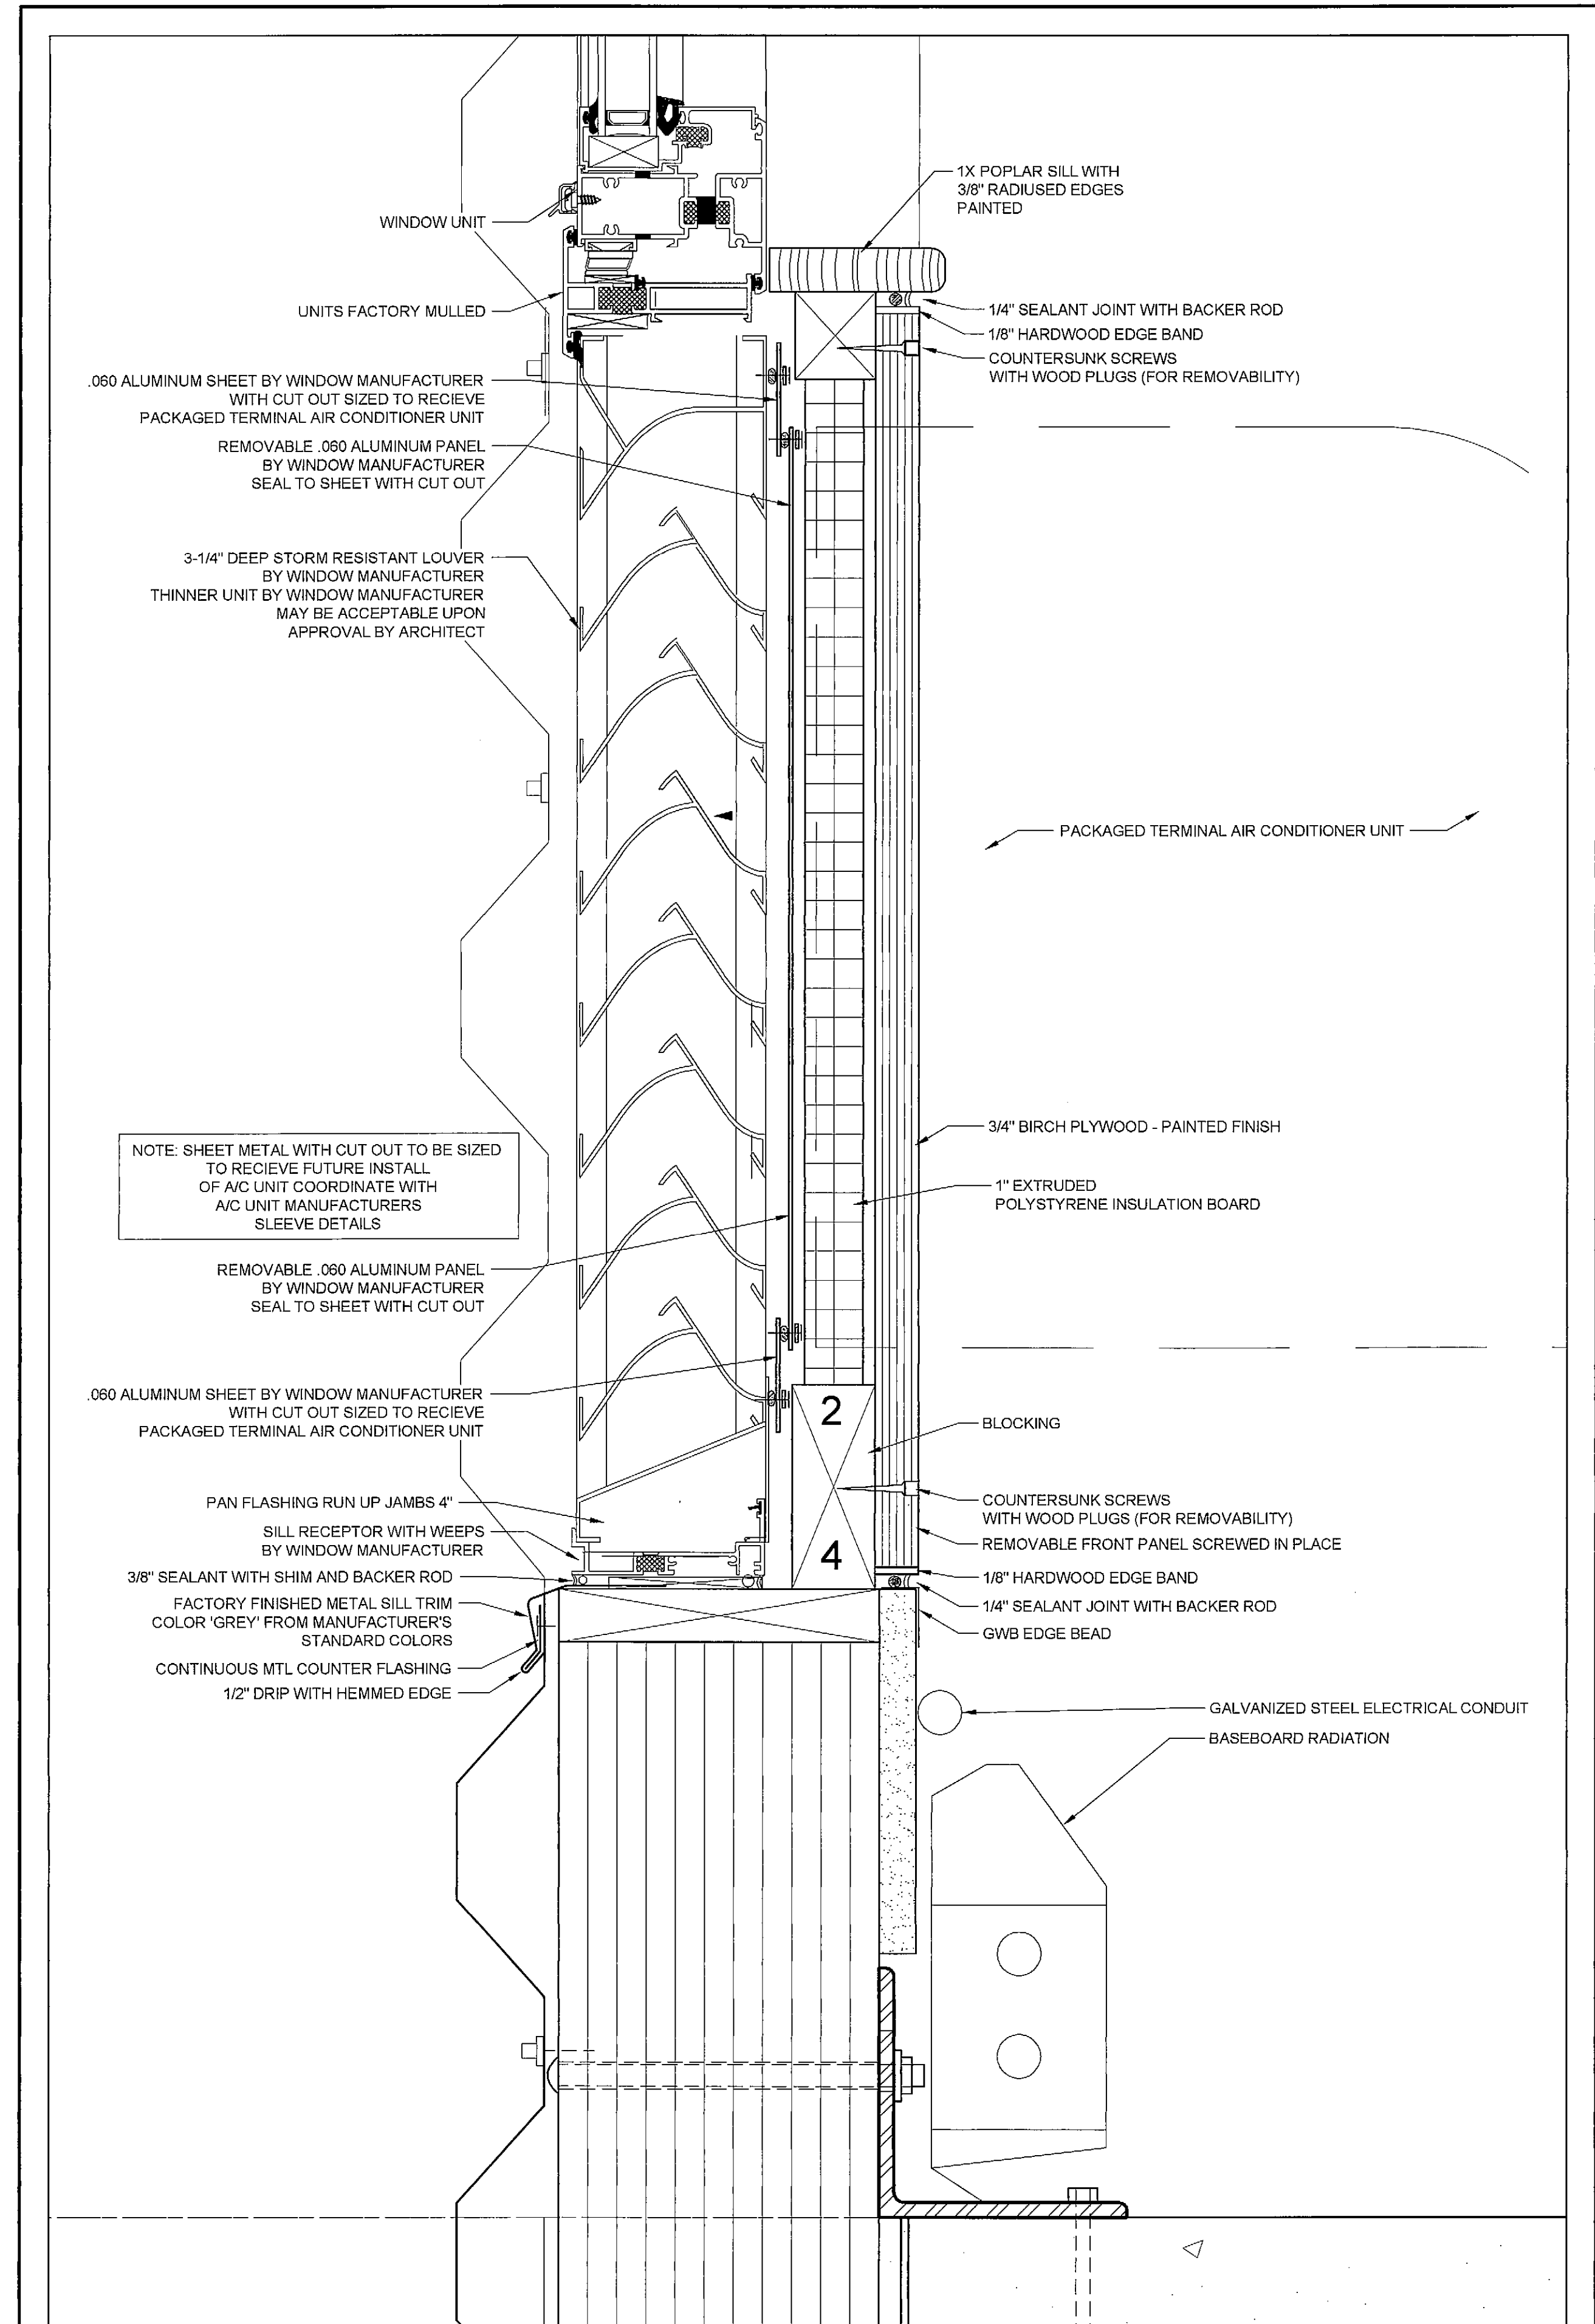

1 LOUVER SECTION DETAIL AT WINDOW WALL
A7.3 8" = 1'-0"

NOTE: LOUVER DETAIL AT DOUBLE HUNG WINDOWS SIMILAR

A7.3

T:\00_TFH_Projects\022_Chestnut Street\Construction Documents\07_Schedule\0422 - Window Details.dwg, 2/24/2008 11:22:29 AM, HP DesignJet 750C Plot E_A0, p3