


First Floor Men's & Women's HCP Bathrooms
Scale: 1/2" = 1'-0"

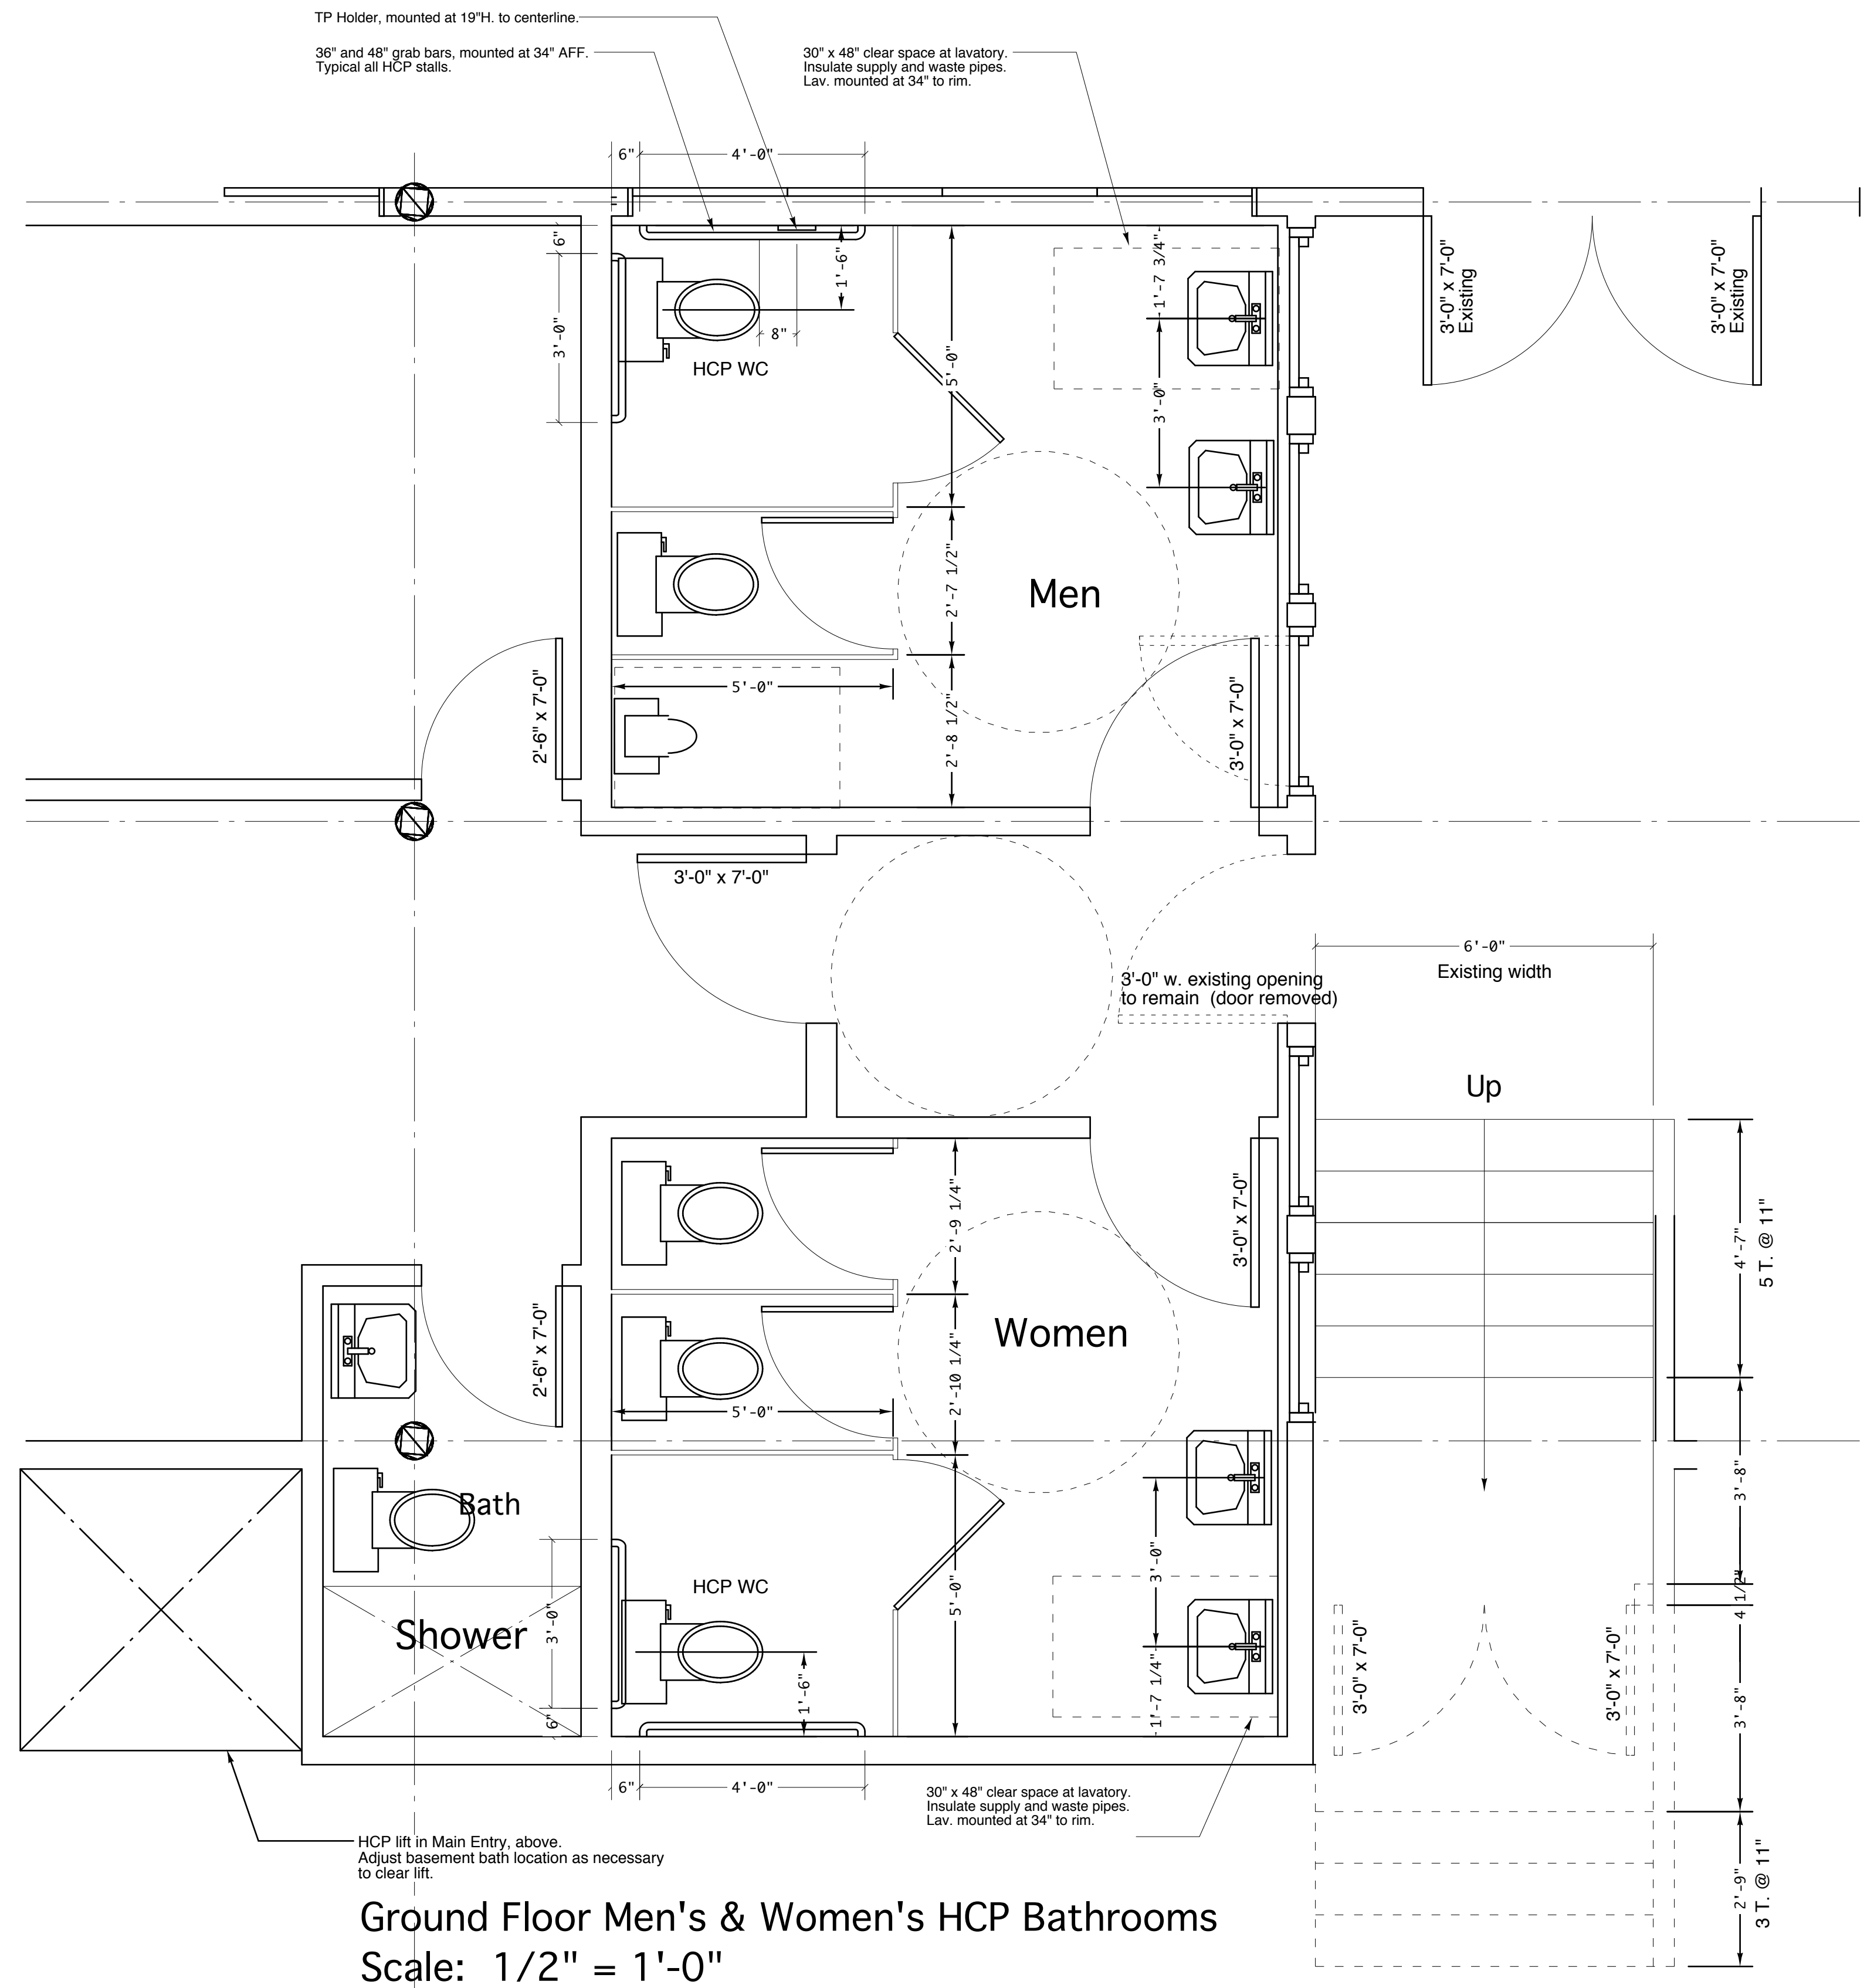

Ground Floor Men's & Women's HCP Bathrooms
Scale: 1/2" = 1'-0"