


Entrance Plan
1/4"=1'-0"

GRANITE:

FACING	2"	THERMAL FRONT & EXPOSED EDGES
CAPS	4" x 12"	THERMAL TOP + SIDES EXPOSED EDGES EASED
TREADS	5 1/2" x 1'-4"	THERMAL TOP + FRONT LEADING EDGE EASED

COLOR: 'JAY WHITE' by J.C. STONE

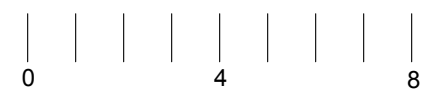

LEGEND

+ (59.5)	EXISTING SPOT ELEVATION
+ 59.40	PROPOSED SPOT ELEVATION




Portland City Hall
Myrtle Street Entrance Renovations
Portland, Maine

Entry Plan

WINTON SCOTT ARCHITECTS
5 Milk Street
Portland, Maine 04101

Scale: As Shown

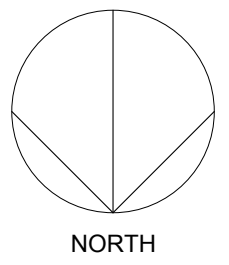

NORTH

A 1

July 26, 2016