

PARKING SUMMARY 7-9-09

	EXISTING	PROPOSED
UPPER LOT	90	104
LOWER LOT	32	50
SITE TOTAL	122	154*


OF 154 SPACES, (42) ARE COMPACT SPACES (27%)

LEGEND

EXISTING	DESCRIPTION	PROPOSED
---	BOUNDARY LINE/R.O.W.	---
---	ABUTTER LINE/R.O.W.	---
---	DEED LINE/R.O.W.	---
---	TIE LINE	---
---	MONUMENT	---
---	IRON PIPE/ROD	---
---	DRILLHOLE	---
---	BUILDING	---
---	SIGN	---
---	EDGE PAVEMENT	---
---	EDGE CONCRETE	---
---	PAVEMENT PAINT	---
---	CURBLINE	---
---	PARKING TOTALS	---
---	CONTOURS	---
---	RETAINING WALL	---
---	GUARDRAIL	---
---	BOLLARD	---
---	GAS	---
---	GAS GATE VALVE	---

LEGEND

EXISTING	DESCRIPTION
W	WATER
WV	WATER GATE VALVE
WS	WATER SHUT OFF
H	HYDRANT
S	SEWER
SM	SEWER MH
SC	SEWER CLEANOUT
SD	STORM DRAIN
CB	CATCH BASIN
DM	DRAINAGE MH
UG	UNDERGROUND UTILITY
EM	ELECTRICAL MANHOLE
TM	TELEPHONE MANHOLE
ESB	ELECTRICAL SIGNAL BOX
LP	LIGHT POLE/WALL
UP	UTILITY POLE
G	GUY
TS	TRAFFIC SIGNAL LIGHT
PM	PARKING METER

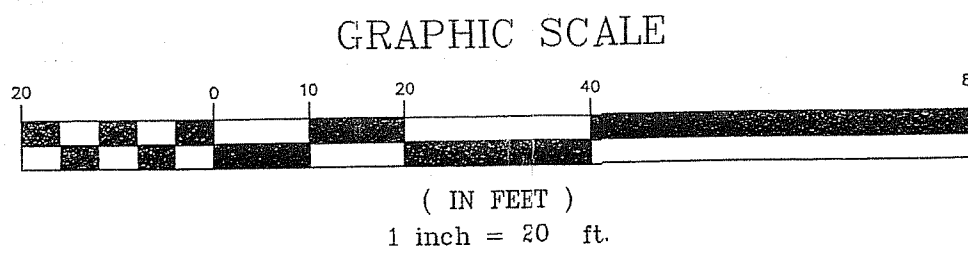

SEBAGO TECHNICS
 Engineering Expertise You Can Build On
 One Commerce Center
 280 Congress Rd., Suite B
 Lewiston, ME 04240
 Tel: (207) 855-0277
 Fax: (207) 783-9668
 WWW.SEBAGOTECHNICS.COM

PROJECT NO. 08295EC | **FIELD BOOK** | **DESIGN** | **CH/D** | **DRAWN** | **TFM** | **BA/MBRF**
ELEC. | **WCS** | **DESIGN** | **DATE:** 07-02-09 | **ISSUED FOR CLIENT REVIEW**

ALTAI ACSM LAND TITLE SURVEY
 RECORD OWNER:
CONGRESS STREET SITE
 C/O HM CAPITAL PARTNERS, LLC
 385 CONGRESS STREET
 PORTLAND, MAINE
 FOR:
GRAND METRO BUILDERS OF NEW YORK CORP.
 25 SOUTH SERVICE ROAD, SUITE 30
 JERICHO, NY 11753

DATE: 07-01-09 | **SCALE:** 1"=20'

SHEET 2 OF 2