

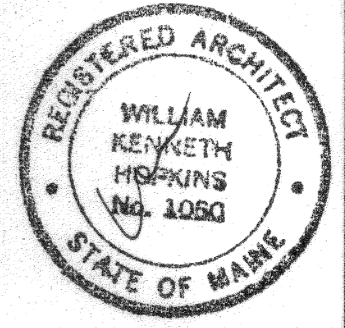
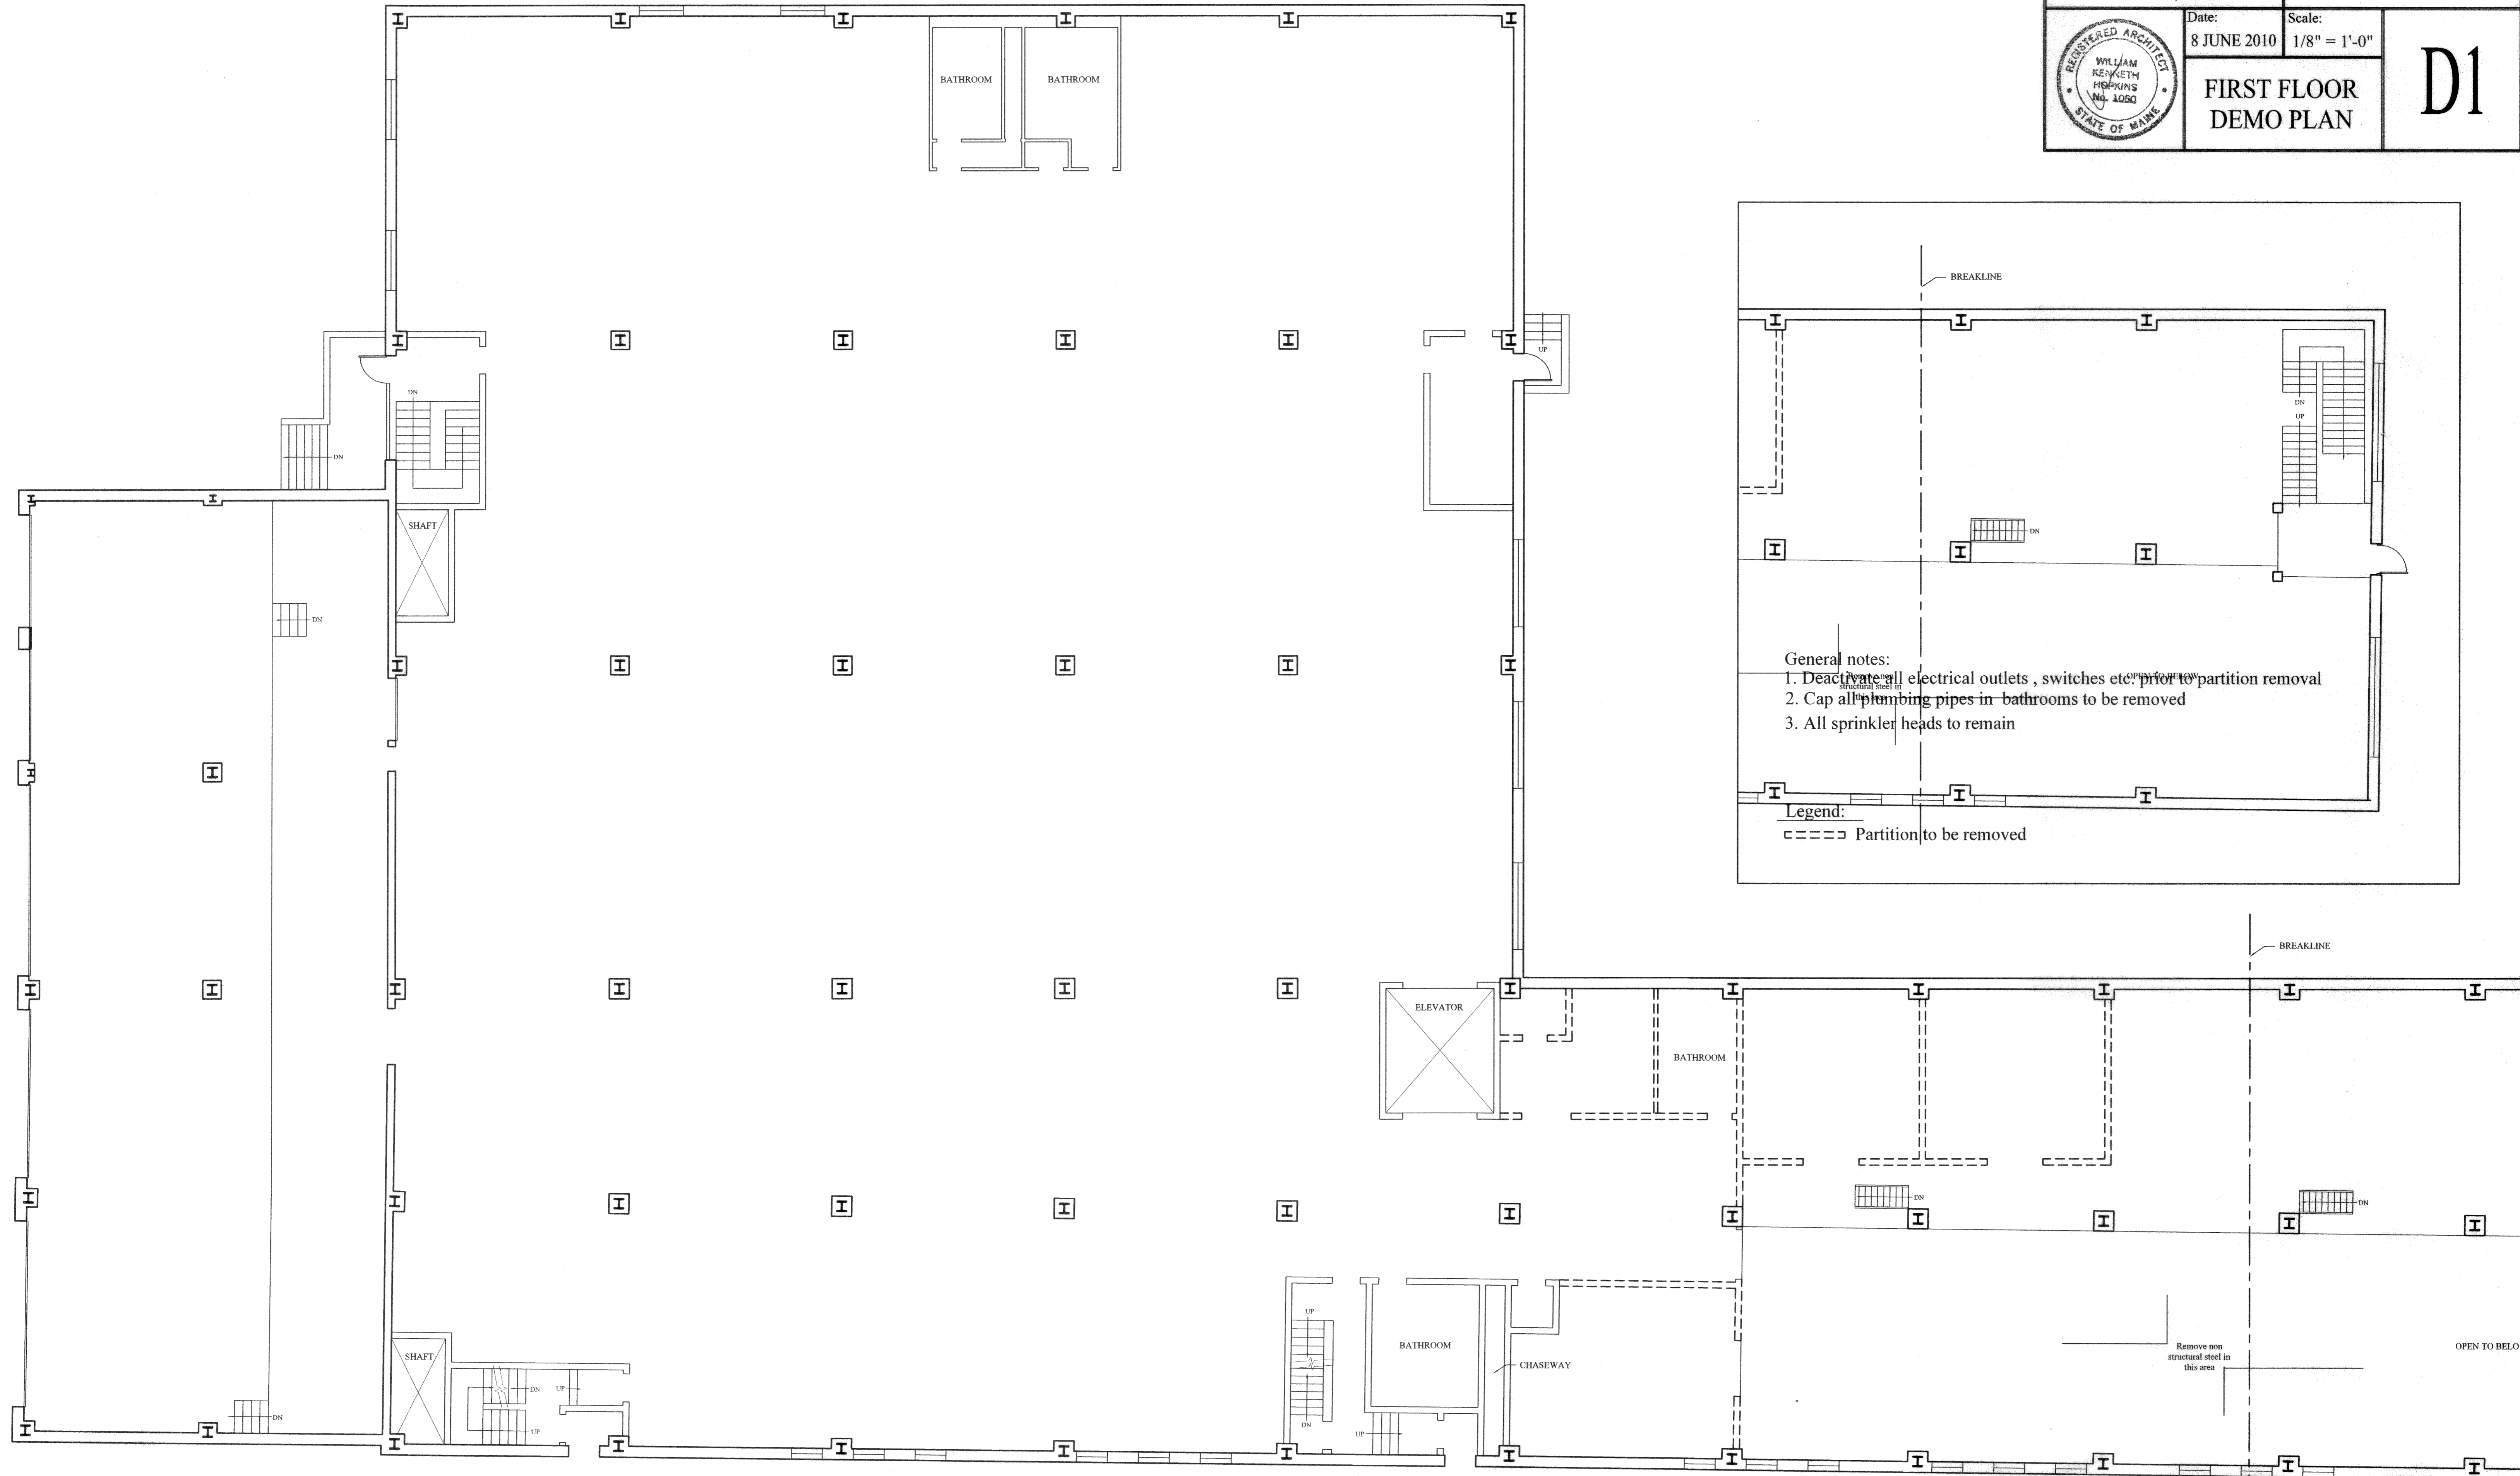


Project: PRESS HERALD MECHANICAL BUILDING		Revisions:	
CONGRESS ST. PORTLAND, MAINE			
	Date: 8 JUNE 2010	Scale: 1/8" = 1'-0"	D1
	FIRST FLOOR DEMO PLAN		

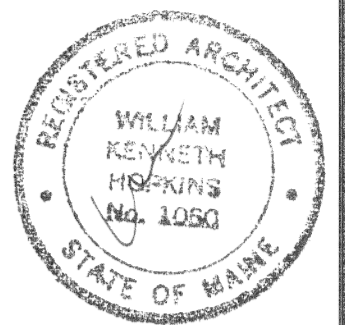


Project:		Revisions:	
PRESS HERALD MECHANICAL BUILDING			
CONGRESS ST. PORTLAND, MAINE			
	Date:	Scale:	D1
	8 JUNE 2010	1/8" = 1'-0"	
FIRST FLOOR DEMO PLAN			

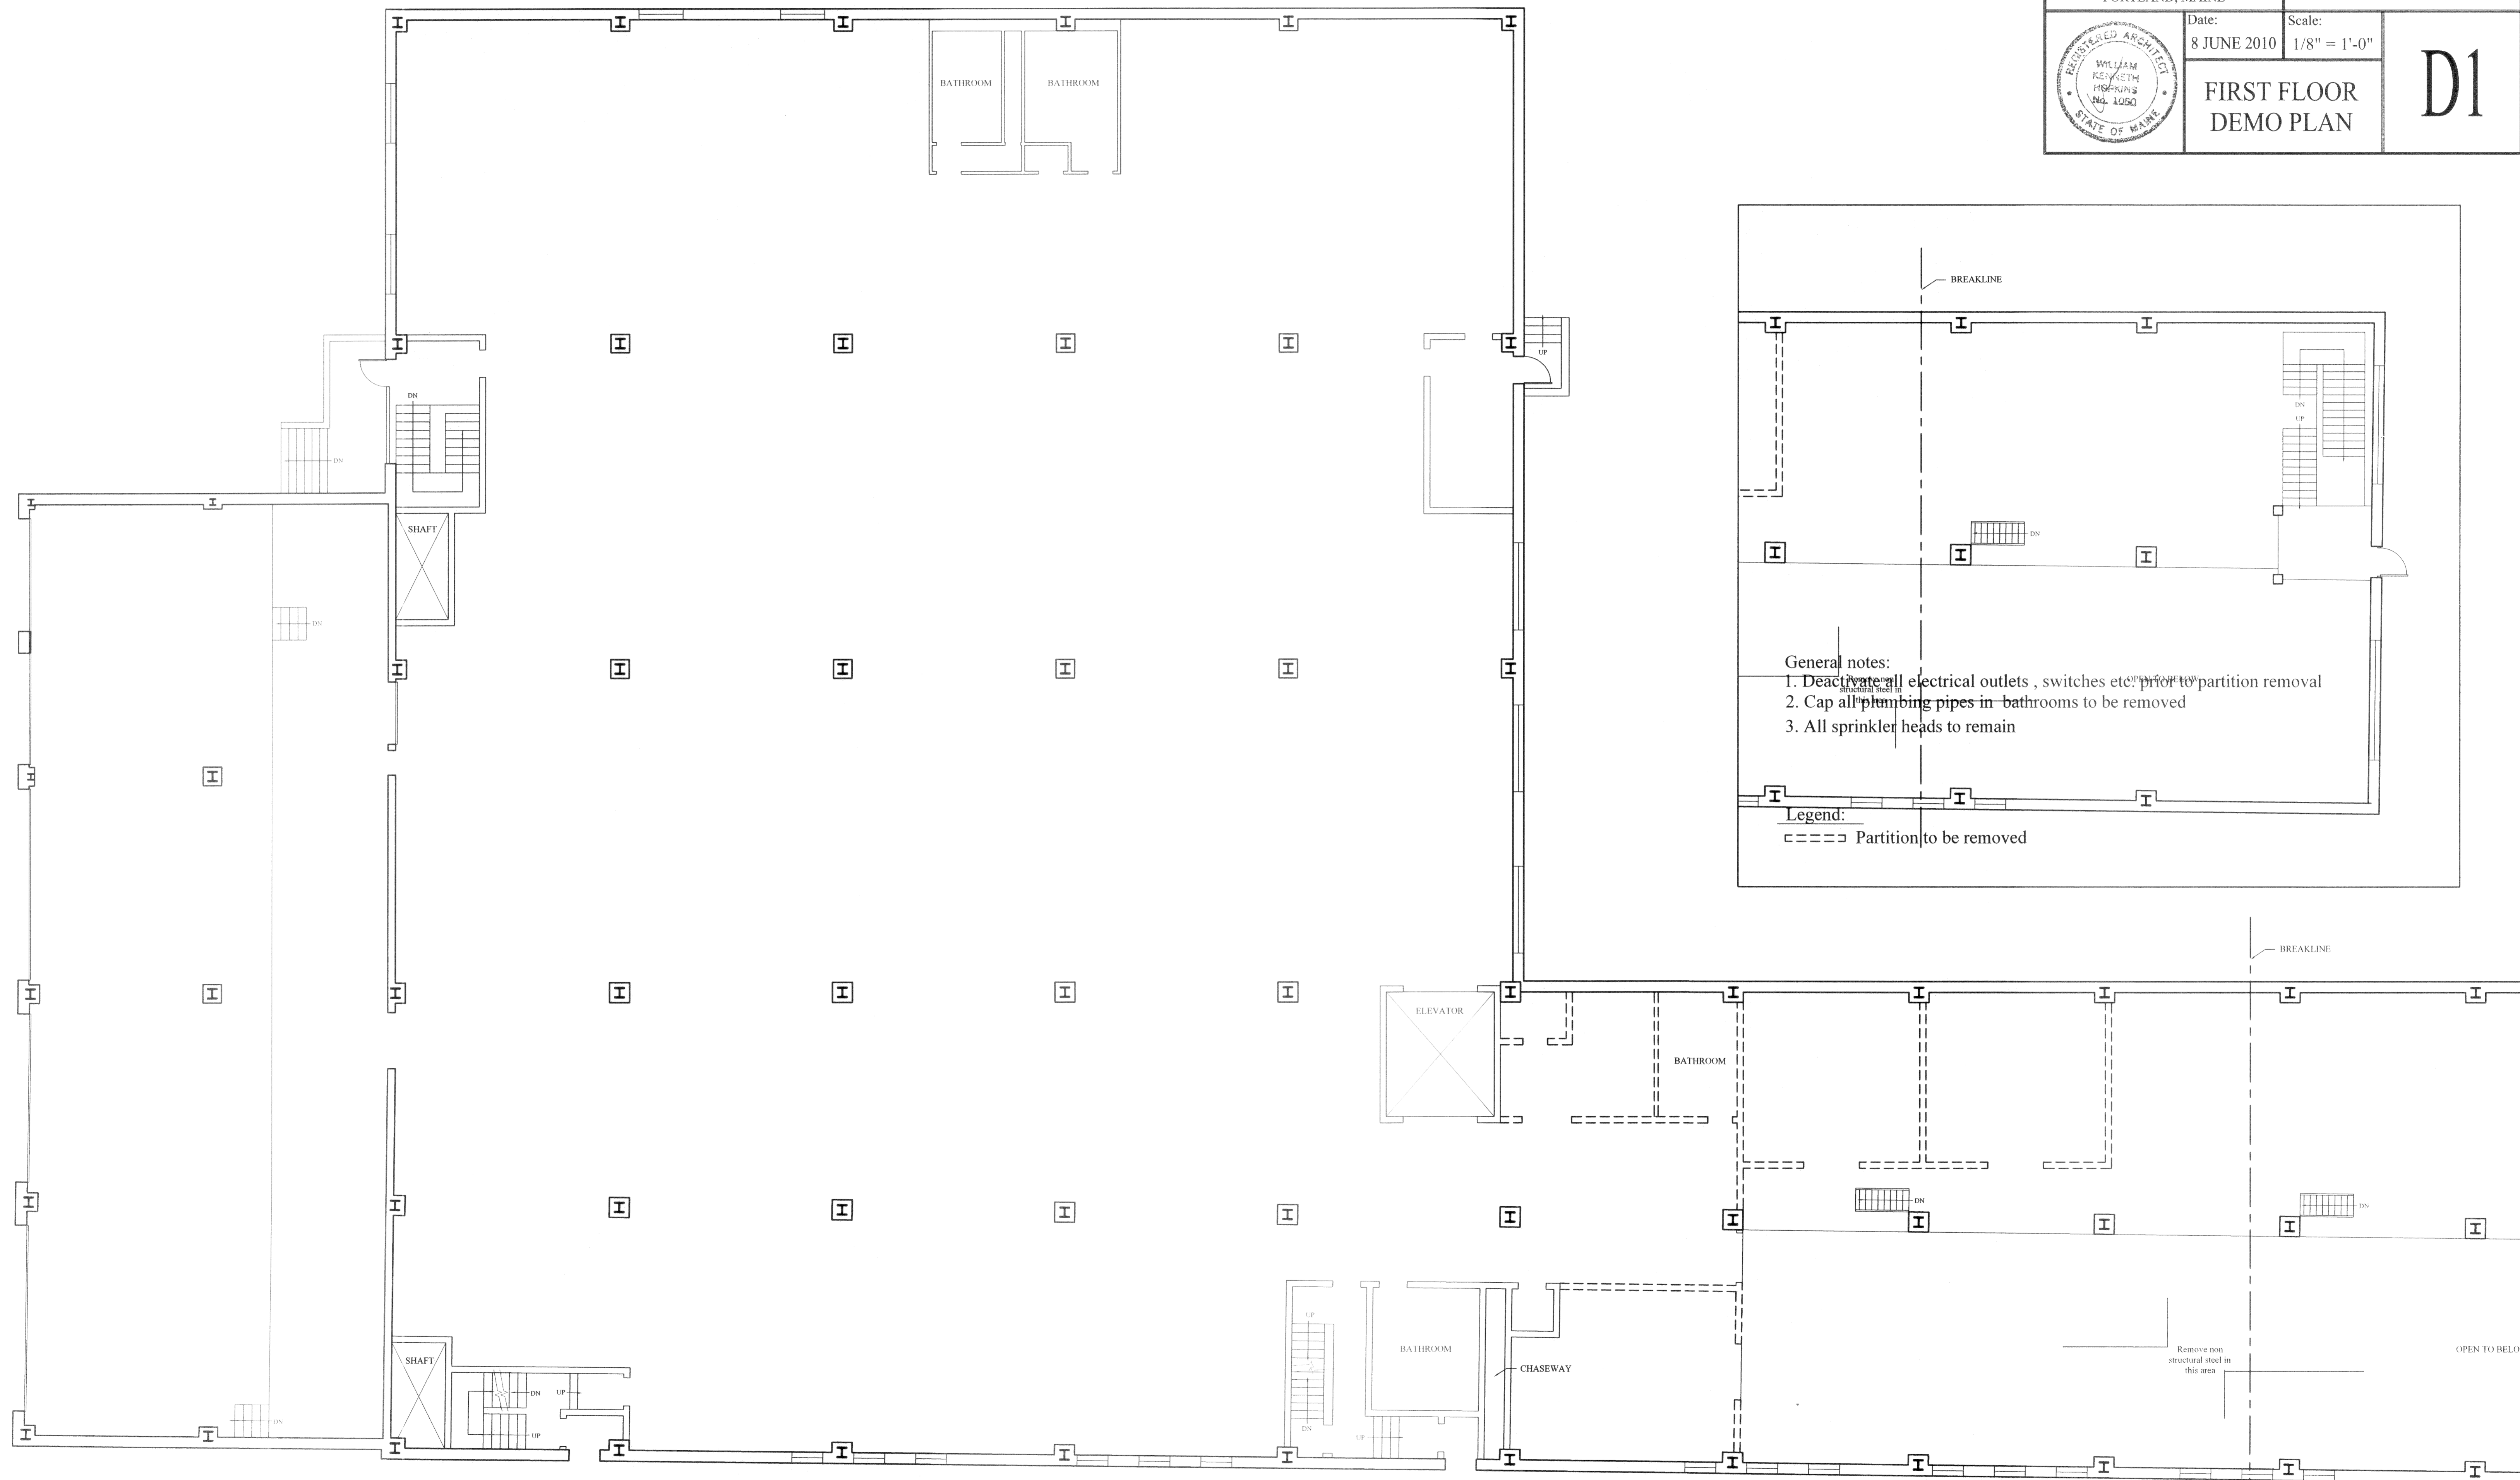

- General notes:
1. Deactivate all electrical outlets, switches etc. prior to partition removal
 2. Cap all plumbing pipes in bathrooms to be removed
 3. All sprinkler heads to remain

Legend:
 ----- Partition to be removed

OPEN TO BELOW

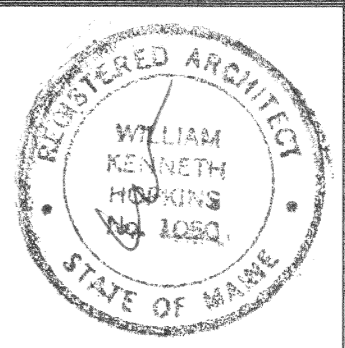Project:		PRESS HERALD MECHANICAL BUILDING		Revisions:	
		CONGRESS ST. PORTLAND, MAINE			
	Date:	8 JUNE 2010	Scale:	1/8" = 1'-0"	
	SECOND FLOOR DEMO PLAN			D2	

- General notes:
1. Deactivate all electrical outlets , switches etc. prior to partition removal
 2. Cap all plumbing pipes in bathrooms to be removed
 3. All sprinkler heads to remain

Legend:
 □====□ Partition to be removed

