



LEVEL 3

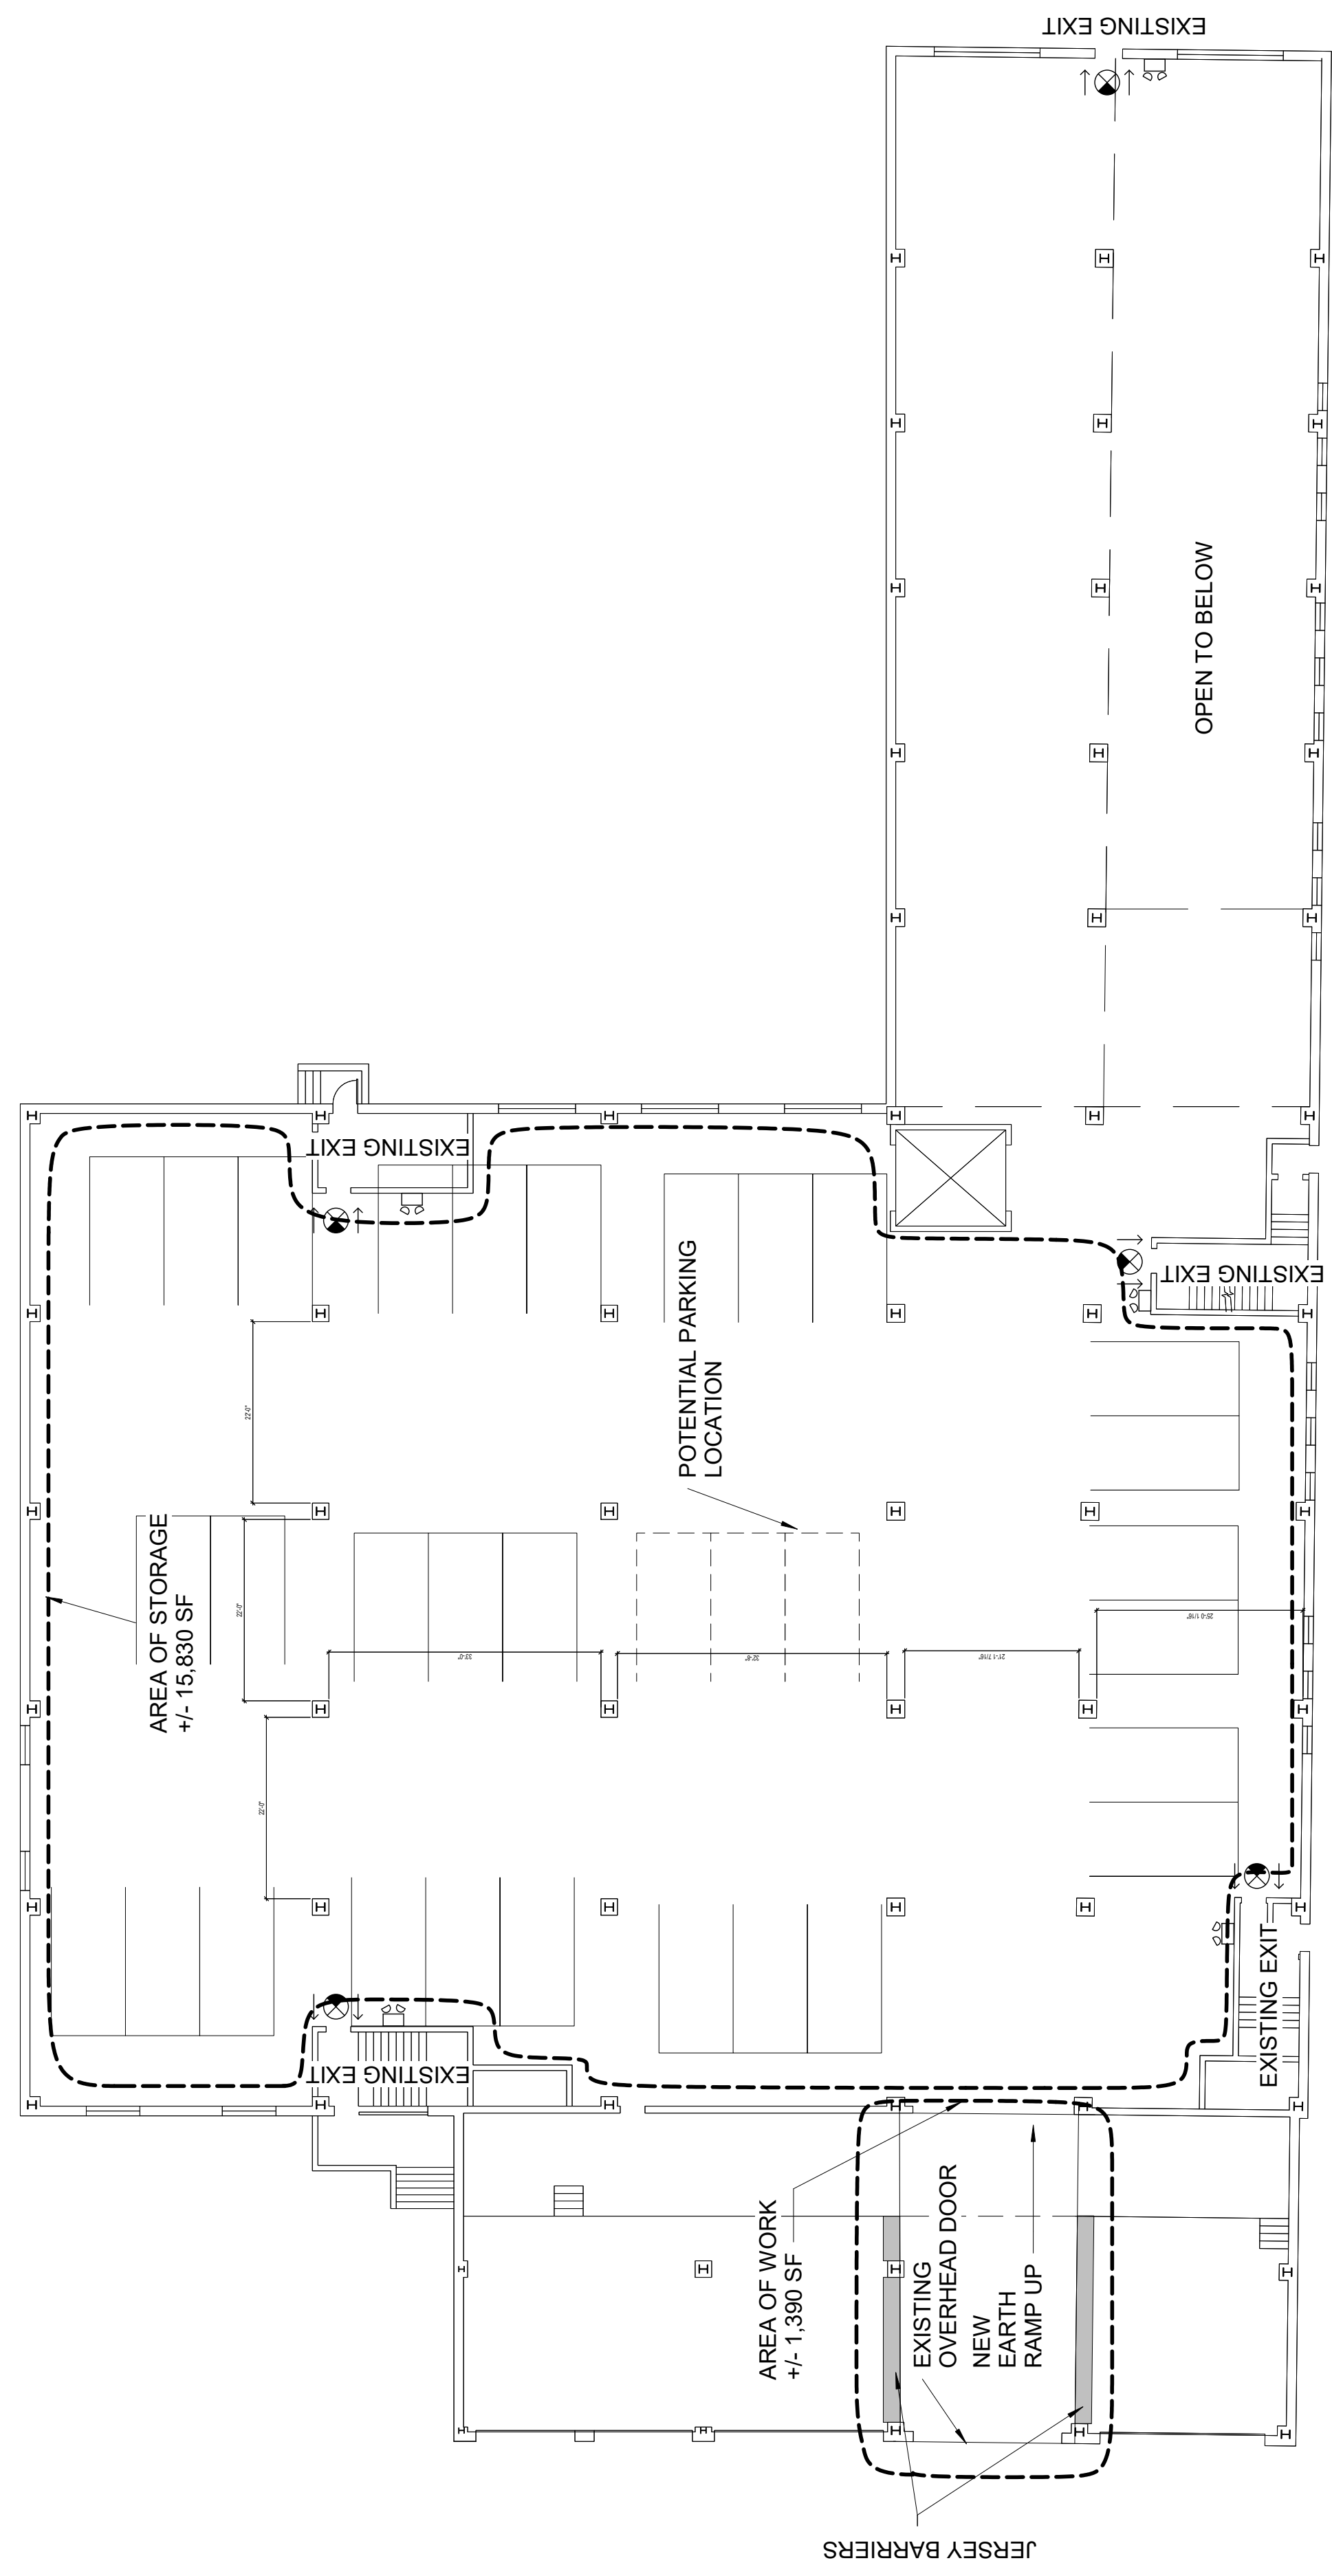

LEVEL 2

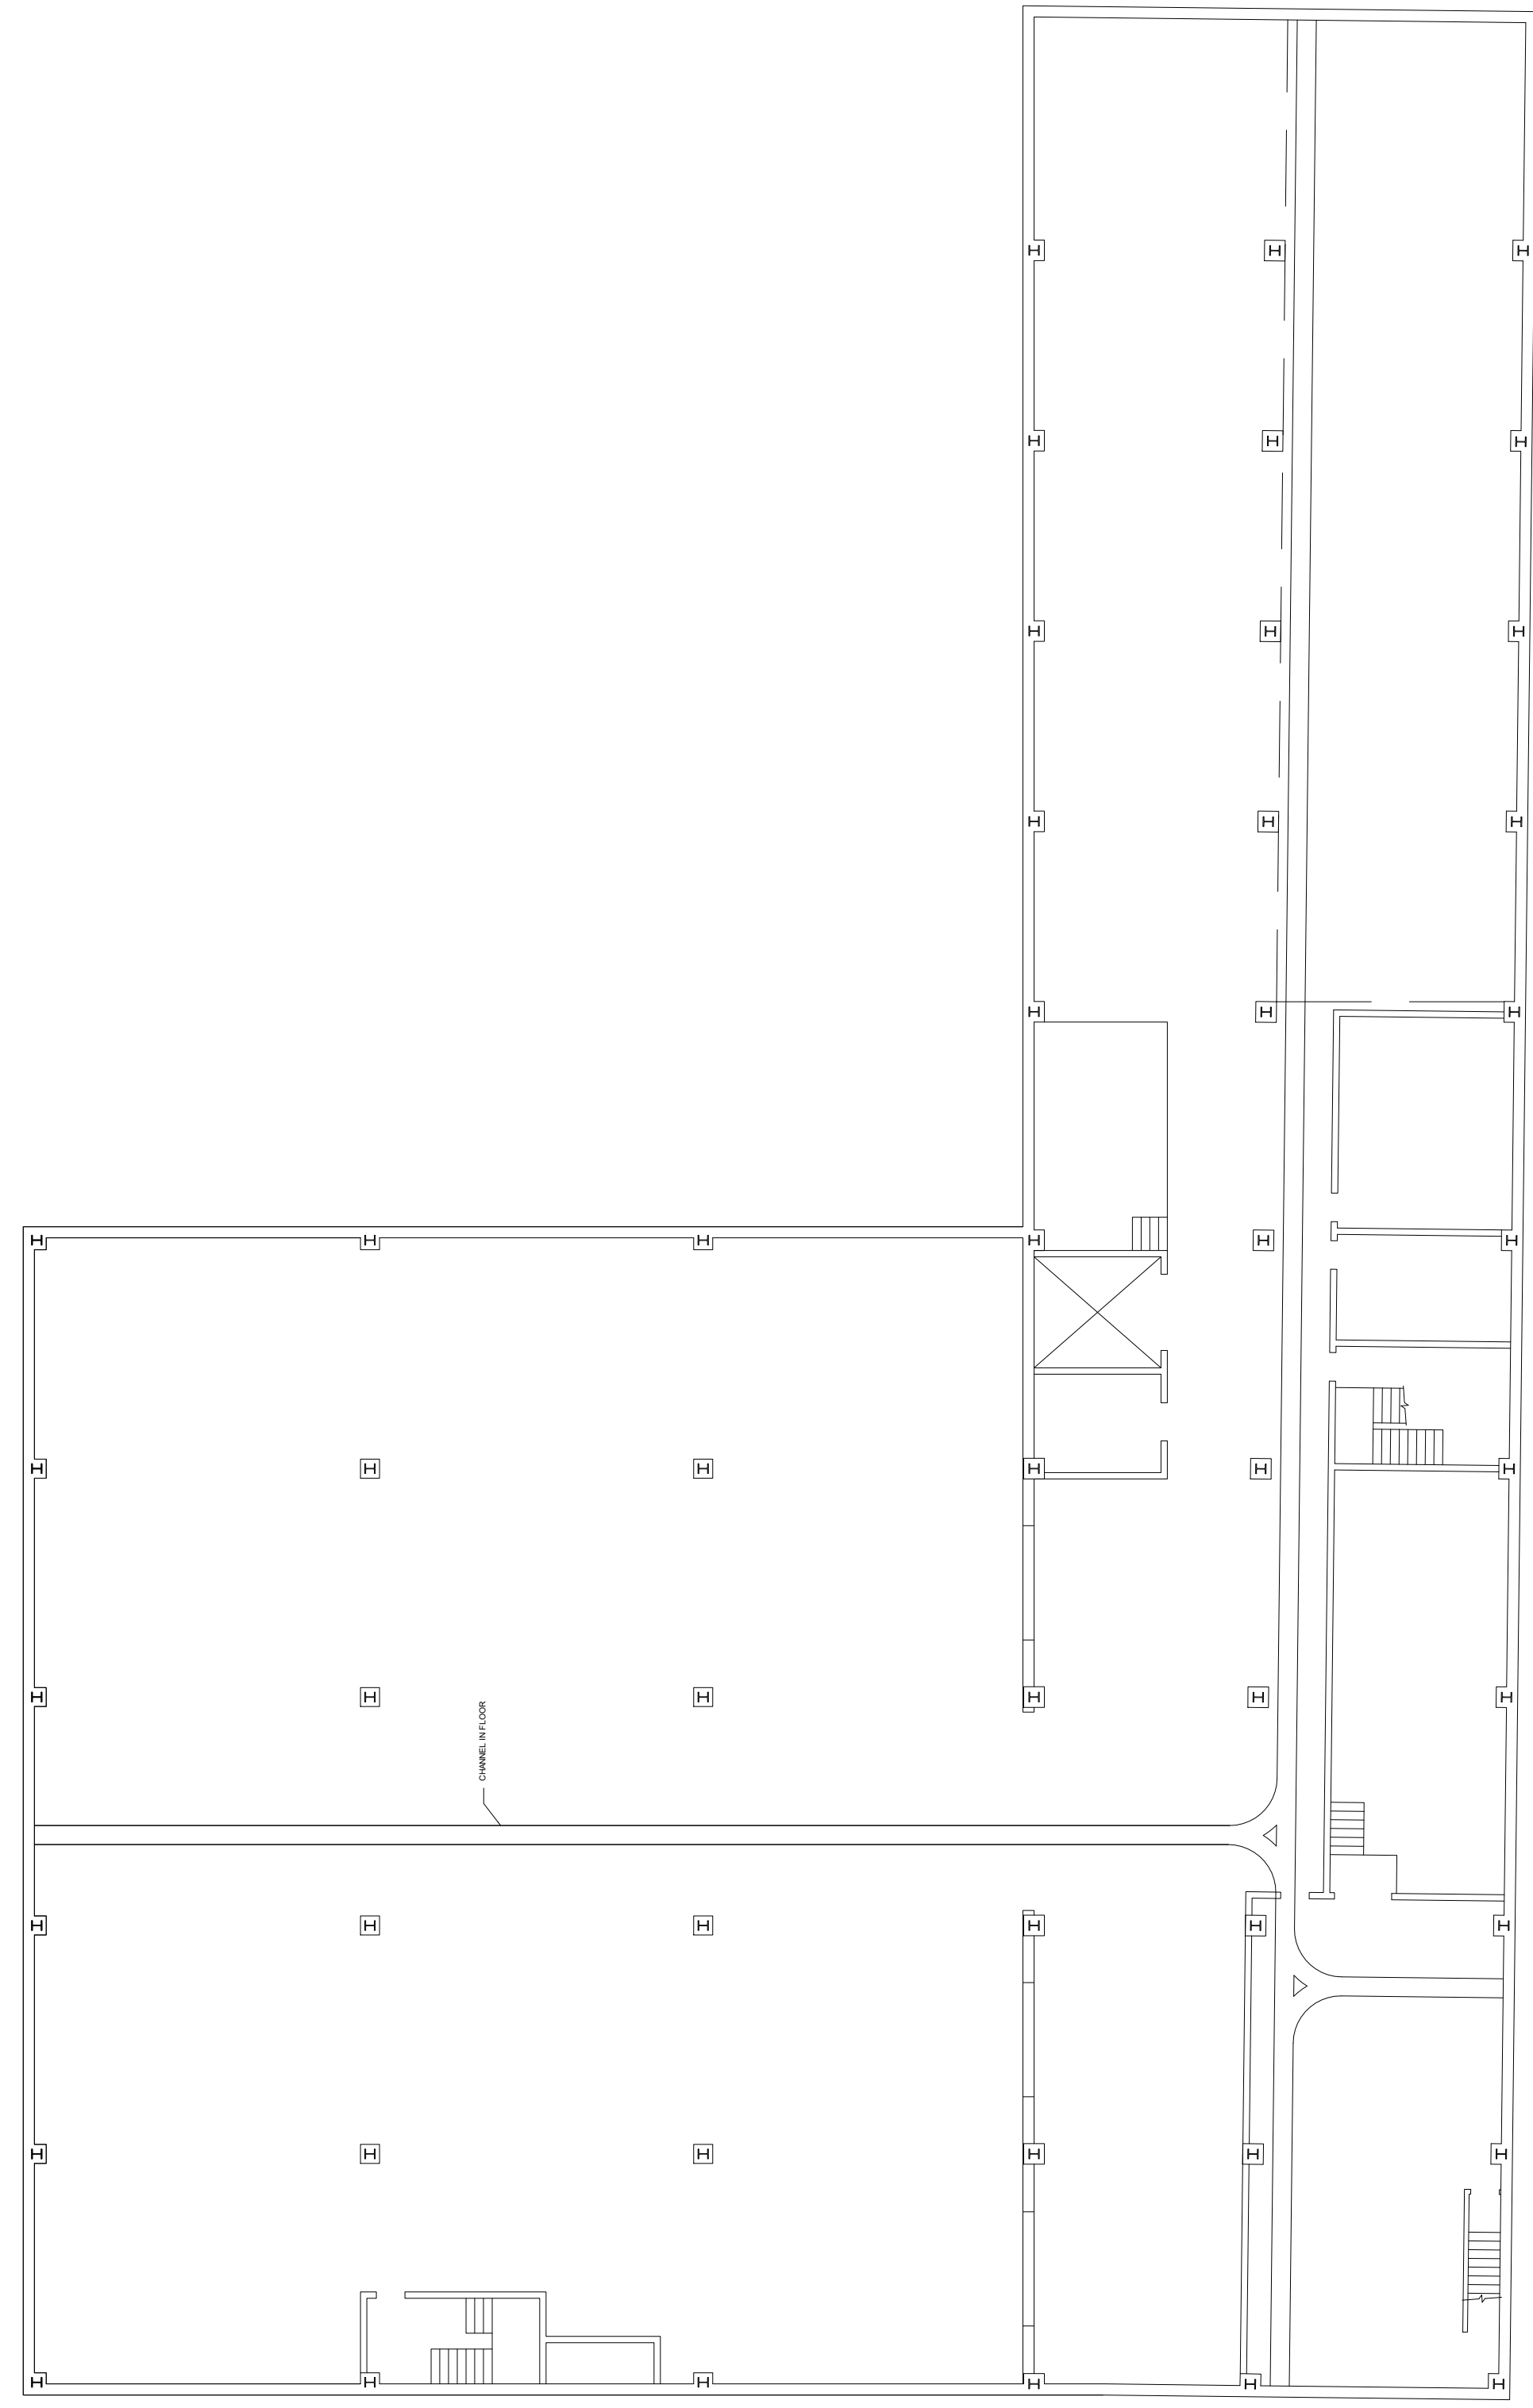

LEVEL 1

# A1.01

Date: 5/23/2018

Revisions:

Project: 385 Congress Street

Architect:

Prepared For:

Consultant:

## FLOOR PLANS

**ARCHETYPE**  
architects  
48 Union Wharf Portland, Maine 04101  
(207) 772-6022 ARCHETYPE@ARCHETYPEPA.COM