
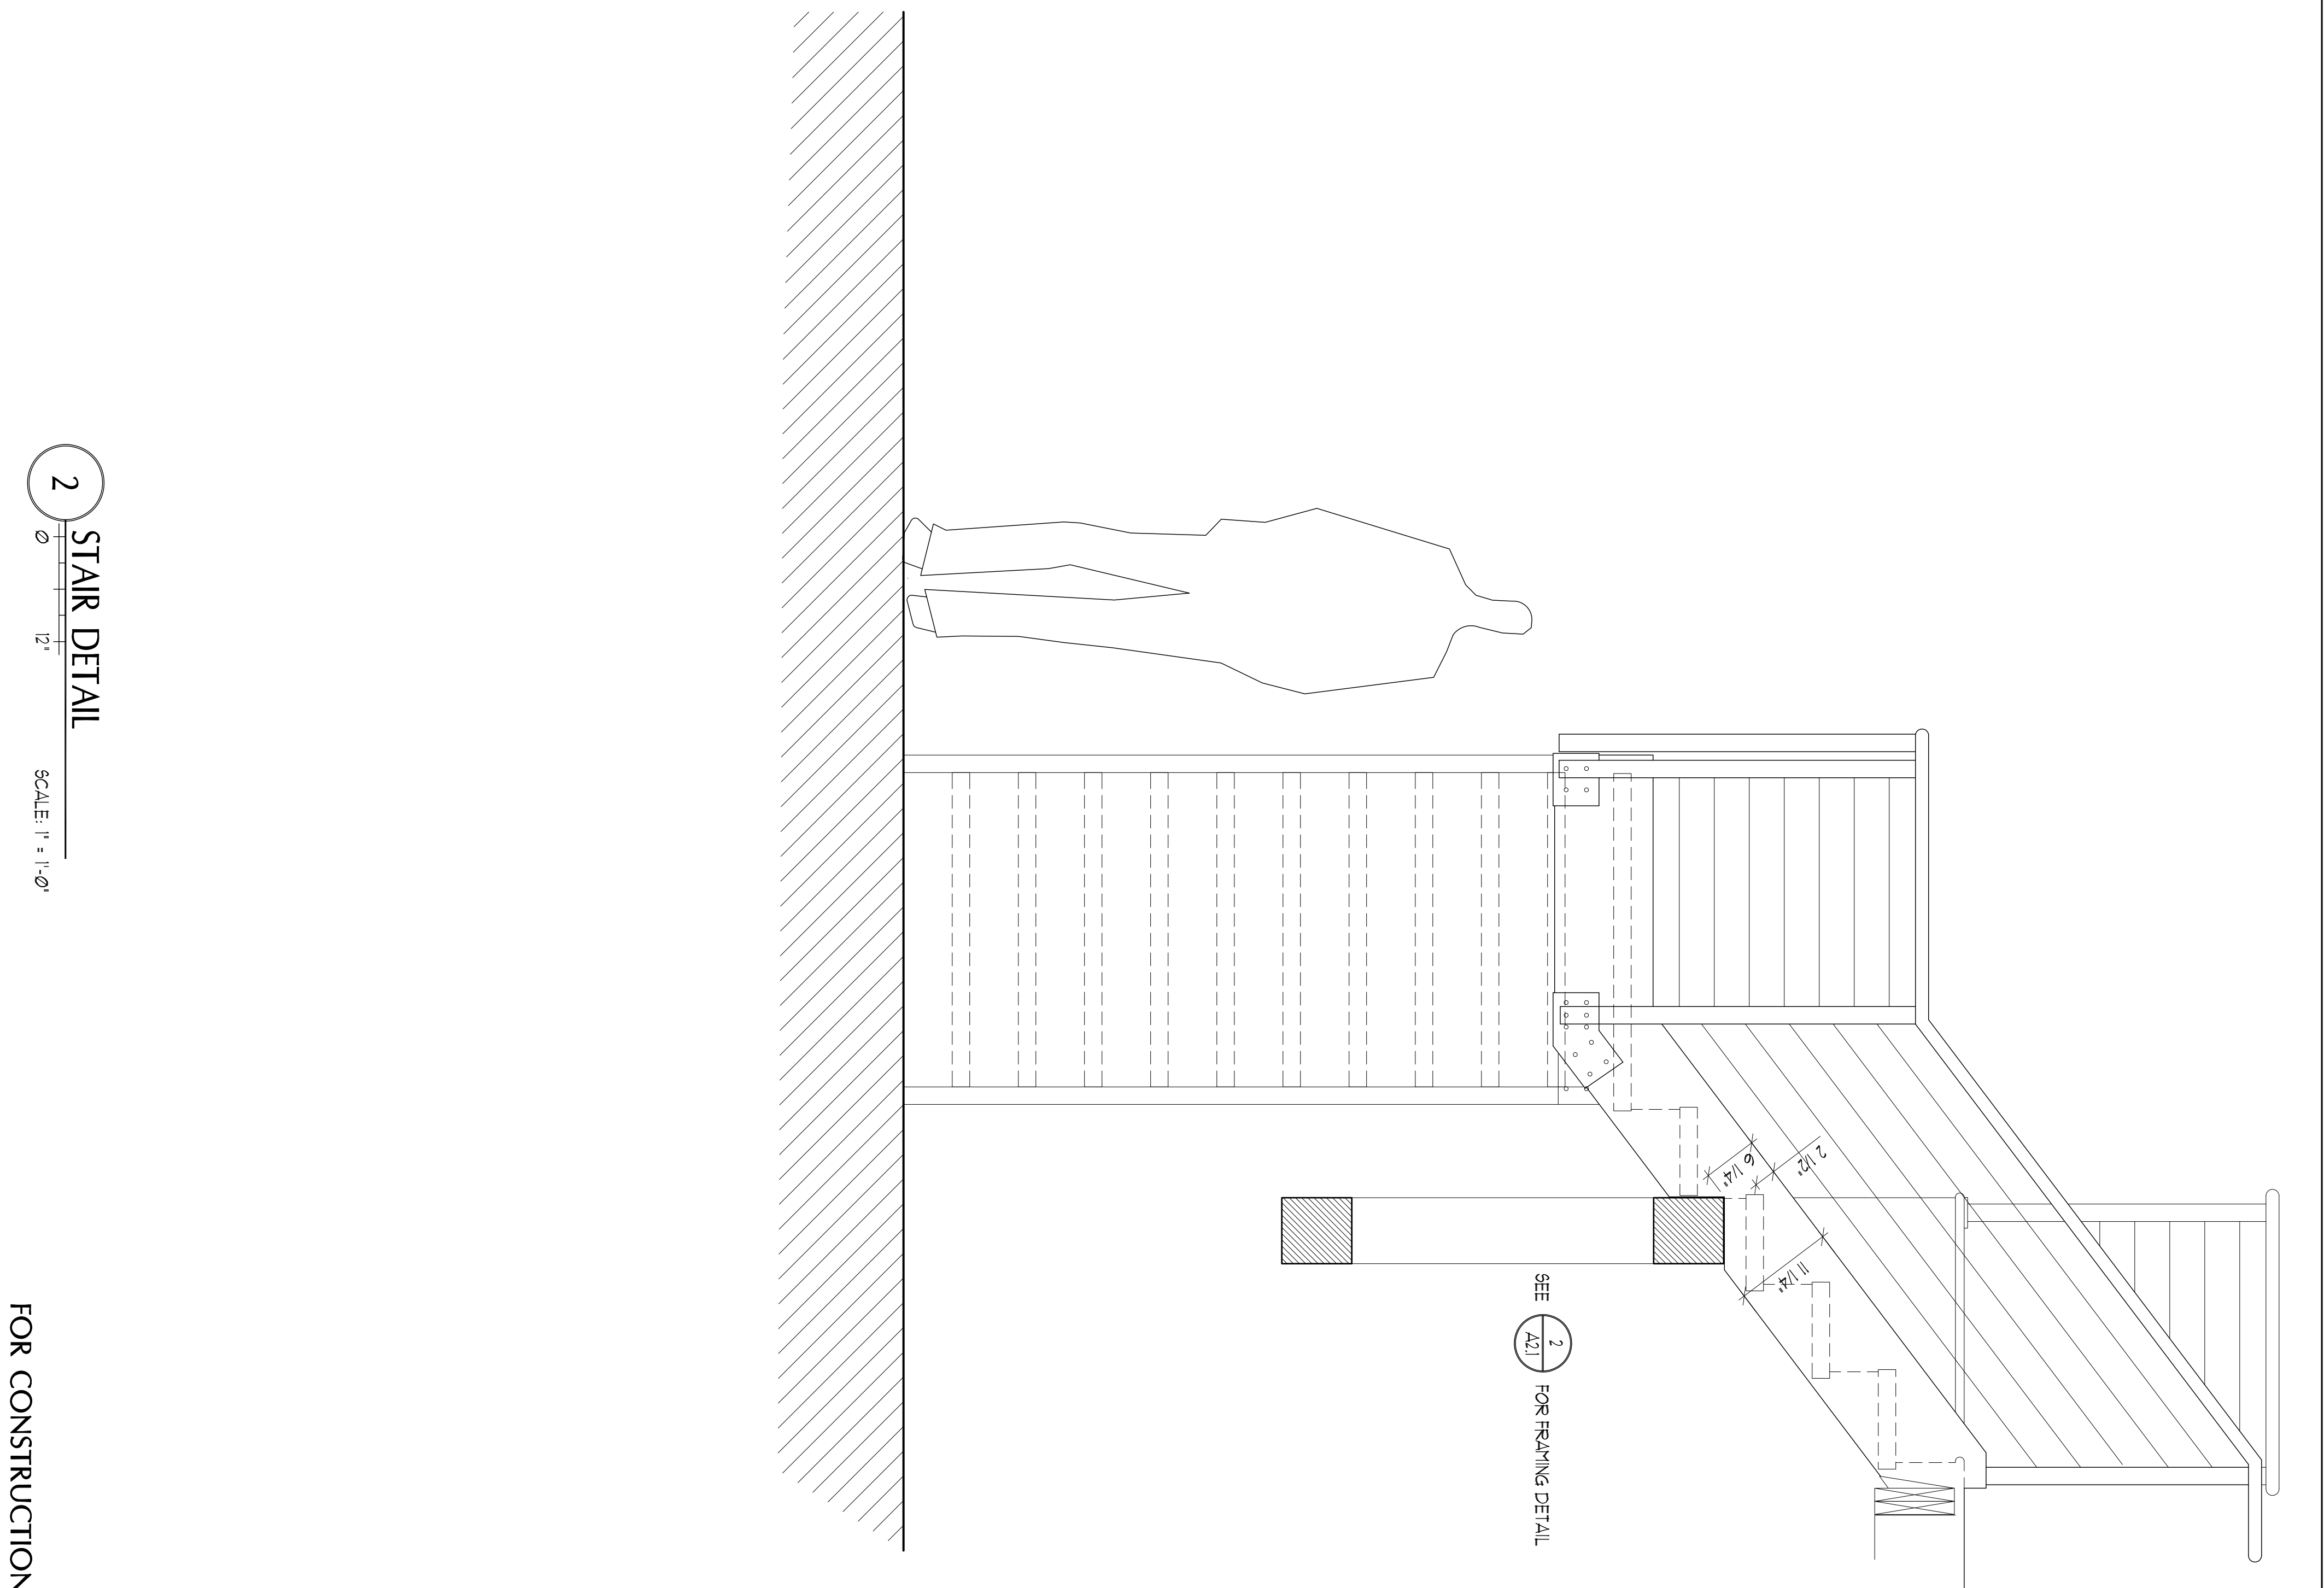


1 STAIR DETAIL

SCALE: 1" = 1'-0"

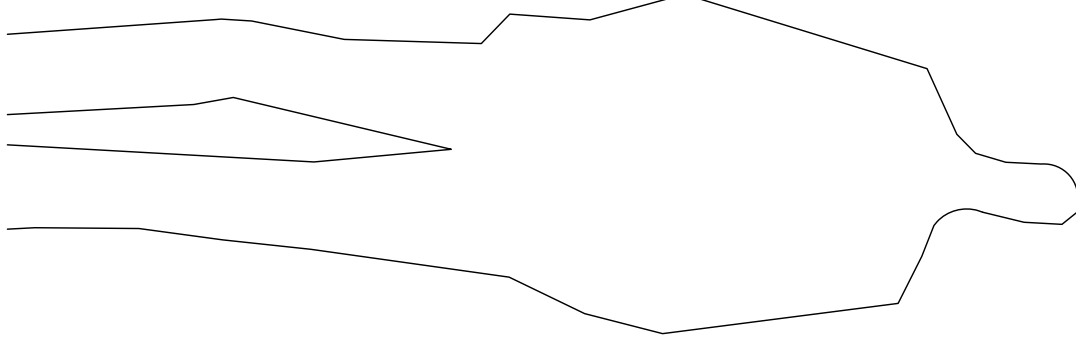

2 STAIR DETAIL

SCALE: 1" = 1'-0"

PORT & GUTZ
ARCHITECTURE
65 NEWBURY STREET
PORTLAND, ME 04101
207.761.9000
fax: 207.761.2010

CONTRACTOR
**GREAT FALLS
CONSTRUCTION**
20 Mechanic Street
Coham, Maine
04038
(207) 839-2744

**BUDD-COLE
CONDO**
28 Monument Sq. #4
Portland, Maine
04101

#	DATE	DESCRIPTION
1	11-4-13	FOR CONSTRUCTION

Date Issued 11-4-13
Project Number 130071
Scale AS NOTED
SHEET NAME
DETAILS

Drawn By T/C
Checked By ACH
A-2.0