

LA COCINA Hood Specs App 6

HOOD INFORMATION - Job#2154772


HOOD NO.	TAG	MODEL	LENGTH	MAX. COOKING TEMP.	EXHAUST PLENUM RISERS(S)		HOOD CONSTRUCTION		HOOD CONFIG.	
					EXH. CFM	WIDTH	LENG.	DIA.	CFM	S.P.
1		4812 SND-2	5' 6.00"	600 Deg.	1375	14"	1375	-0.332"	430 SS	ALONE
									Where Exposed	ALONE

HOOD INFORMATION


HOOD NO.	TAG	TYPE	FILTER(S)		EFFICIENCY @ 9 MICRONS	QTY	TYPE	VIRE GUARD	LOCATION	TYPE	FIRE SYSTEM	UTILITY CABINET(S) ELECTRICAL MODEL #	SWITCHES QUANTITY	FIRE SYSTEM PIPING	HOOD HANGING WGT
			QTY	HEIGHT											
1		SS Baffle with Handles	4	16"	30%	2	Screw In Compact	ND	ND					ND	383 LBS

HOOD OPTIONS

HOOD NO.	TAG	OPTION
1		RIGHT QUARTER END PANEL 23" Top Width, 0" Bottom Width, 23" High 430 SS
		LEFT QUARTER END PANEL 23" Top Width, 0" Bottom Width, 23" High 430 SS

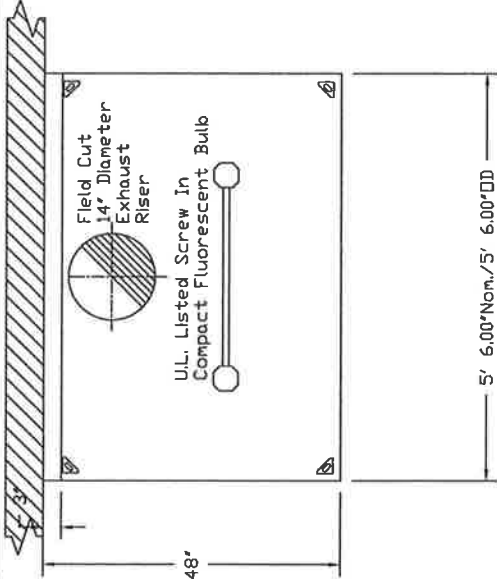

PLAN VIEW - Hood #1
5' 6.00" LONG 4812SND-2

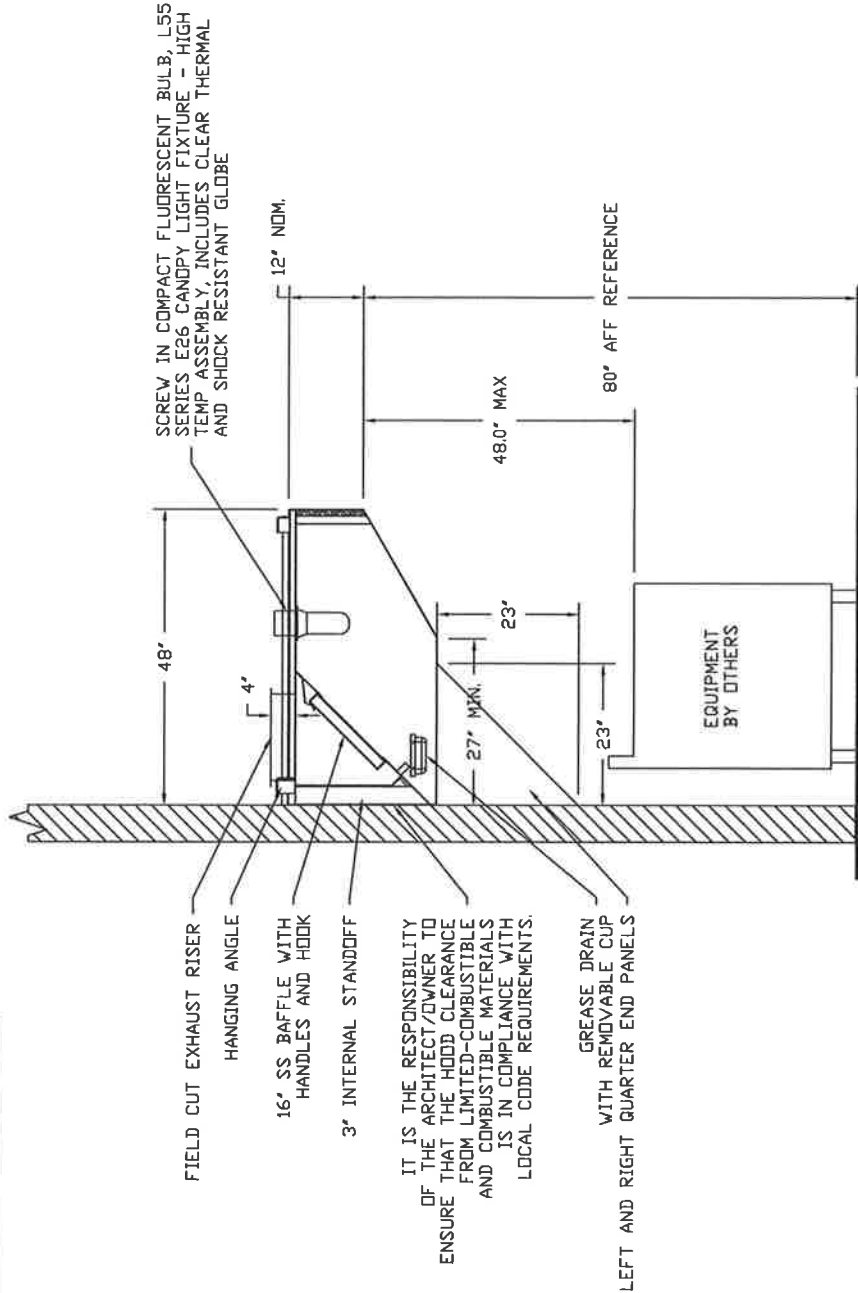

SECTION VIEW - MODEL 4812SND-2
HOOD - #1

		CAPTIVEAIRE	
		JOB La Cocina LOCATION Lewiston, ME, DATE 10/7/2014 JOB # 2154772 DWG # 1 DRAWN BY BFC-21 REV. SCALE 3/8" = 1'-0"	