

Exhaust Fan Wiring

JOB 2075277 - Cupcakes


DRAWING NUMBER EXH2075277-1

SHIP DATE 6/24/2014

MODEL DU33HFA

Installed Options

Speed Control

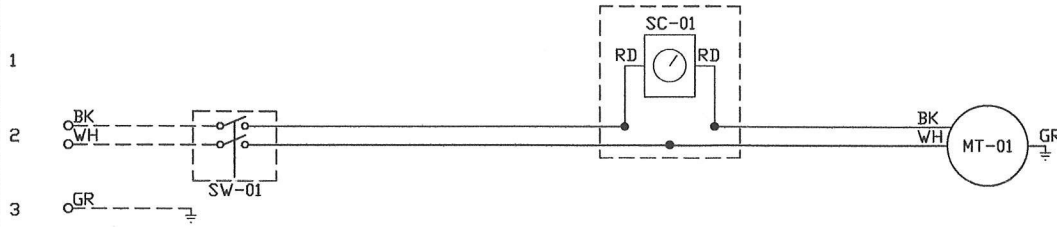

Component Identification

Label	Description	Location
MT-01	Fan Motor	[20]
QD-01	Quick Disconnect	[20]
SC-01	Speed Control	[10]
SW-01	Main disconnect switch	[20]

MOTOR INFO

EXHAUST 0.333HP-115V-1P-4.1FLA

ELECTRICAL INFORMATION

MOTOR/CONTROL MCA: 5.2A
MOTOR/CONTROL MOP: 15A

NOTES

----- DENOTES FIELD WIRING
————— DENOTES INTERNAL WIRING

WIRE COLOR

BK - BLACK YW - YELLOW
BL - BLUE GR - GREEN
BR - BROWN GY - GRAY
OR - ORANGE PR - PURPLE
RD - RED PK - PINK
WH - WHITE

Page 8 - Wiring