


Top View

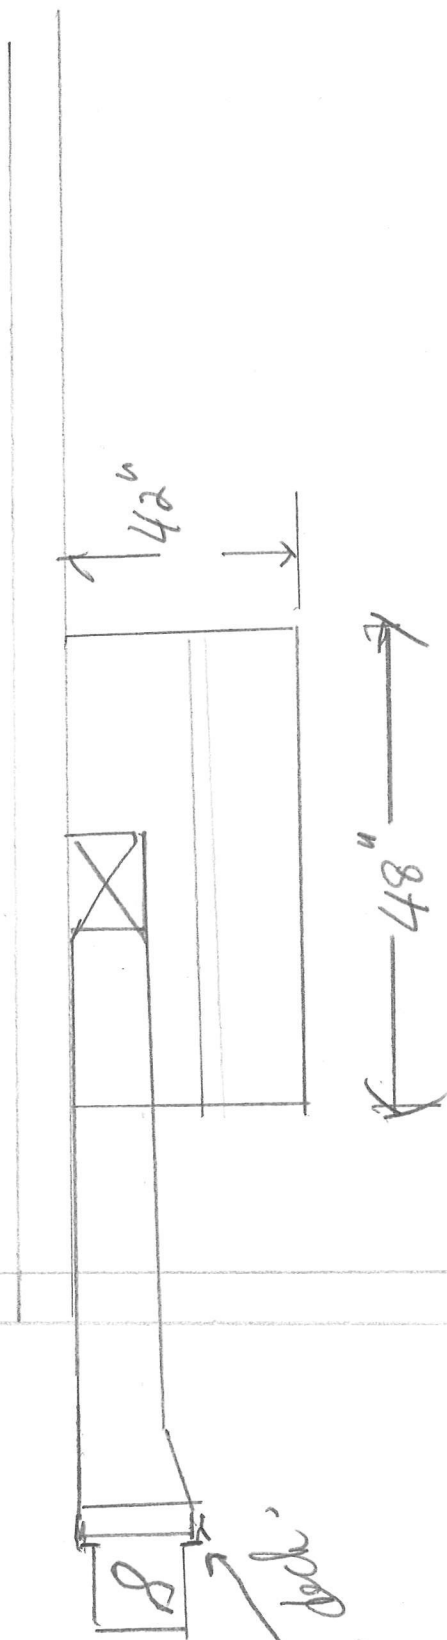

8
 Part from Top Above depth
 10 mm
 side

KUPCAKES